

**GOVERNMENT OF THE DISTRICT OF COLUMBIA  
DEPARTMENT OF GENERAL SERVICES**

**DESIGN-BUILD SERVICES FOR  
SIX DPR PLAYGROUNDS**

**Solicitation #:DCAM-13-CS-0087**

**Addendum No. 1  
Issued: January 11, 2013**

---

This Addendum Number 01 is issued by e-mail on January 11, 2013. Except as modified hereby, the Request for Proposals (“RFP”) remains unmodified.

**Item #1**

**Sign-In Sheet:** The sign-in sheet from the preproposal conference is attached.

**Item #2**

**RFP Clarification:** Section B.1.3 of the RFP is revised to read:

**B.1.3 Green Sustainability Requirements**

**B.1.3.1 Required Measurables/Data.** The Design-Builder will be required to document these elements of the Project on the design documents, where the elements are incorporated:

- Rates of existing storm water run-off compared to new rate of storm water management (Section 3 of the "Existing Buildings & Small Projects Guide" issued by the former DRES in June 2011 should be used as a guide and will be provided to the selected Design-Builders.) Qualifiers should be both quality (total suspended solids) and quantity (volume).
- Number of new trees planted.
- Square footage/acreage of new community garden space (planting area only).
- Square footage of new storm water retention areas such as rain gardens, bio swales, etc. and volume of run-off retention capacity.
- Square footage of green roof on pavilions, etc.

**B.1.3.2 Preferable Design Elements.** If applicable, the following design elements should be incorporated:

- LED lighting possibly powered by solar.
- Motion activated lighting.
- Spray park jets motion sensitive or with flow control valves.
- Spray park on recirculating systems (rather than a flow to drain system).
- Green roofs on shade shelters, where possible.

- Rainwater collection for garden watering to nearby facilities.
- Native landscape plantings (where once established, native plants will not need fertilizers, herbicides, pesticides or watering).
- Recycled/recyclable materials where possible (signage, message boards, etc.).
- Solar powered products, with panels on shade structures to offset grid power needs.
- Keep trees and topsoil as undisturbed as possible.
- Efficient irrigation practices (drip irrigation tied to the DPR Central Irrigation System).
- Low VOC paint and other materials.

**B.1.3.23 Citywide Goals.** The Department has the following goals for each of these project sites:

- Stormwater: In coordination with the District’s MS4 Permit, adopt the design, construction and recommended maintenance of stormwater controls to achieve on-site retention of 1.2” of stormwater from a 24-hour storm with a 72-hour antecedent dry period through evapotranspiration, infiltration and/or stormwater harvesting and use.
- Tree Canopy: Prioritize the inclusion of Native and Adaptive Trees that will assist in meeting the District’s 40% Tree Canopy Goal by 2035.

**Item #3**

**Scope Clarifications:** The following scope clarifications are included:

**Play Equipment:** The allowances specified in the RFP only cover the cost of the play equipment. Installation costs and the play surfacing will be outside of these allowances and should be included separately in your GMPs.

**Site Amenities Standards:** Revised site amenity standards are attached and supersede the previously issued RFP **Attachment G**.

**Randall:**

1. No climbing wall in adult fitness area—it has 6 pieces of exercise equipment
2. Some trees are removed for playground and plaza design (approx. 5)
3. Turf areas noted on plan are synthetic turf
4. Brick CMU wall to east of playground along roadway to remain
5. Playground needs to be fenced
6. Removals in plaza area are primarily asphalt, not concrete
7. There is no pavilion
8. Site amenities also includes seat walls on the radius as shown on plan
9. Ground cover in light green areas (under trees)
10. Installation of concrete pavers at a minimum in the plaza area

## **Takoma**

1. In the proposed Scope of Work, add to Site Amenities – “9. Adult Fitness Equipment: Install three (3) workout stations.”
2. In the proposed Scope of Work, add to Site Work – “5. Bathroom Facilities: Renovate (i.e. make operational) and make ADA compliant bathroom facilities in the Field House.”

## **Item #4**

**Site Visits:** No formal site visits will be held. Each site is open daily, generally during daylight hours, and you are free to visit to assess existing conditions.

## **Item #5**

**Requests for Information:** Below are RFIs received and the Department’s response.

1. Spreadsheet backup sheets that are contained in the RFP: each sheet for the individual site contains line items for Play Equipment Allowance and Total Construction Costs. Should these be considered two separate line items for each site? I also noticed that the Macomb Recreation Center shows a GMP of \$200,000. Is this correct? **Response: The PDF version of the spreadsheet was generated with only the allowance for play equipment input. When bidders download the active excel version of this spreadsheet (<https://leftwichlaw.box.com/shared/static/xbz7ax0wd7m5c2rq6z6w.xls>), and input amounts for each line item specified, the Total Construction Costs and GMP line items will automatically update to reflect the total costs of the project bid by the Offeror. Please note that the Department may issue a revised GMP Breakout form by subsequent addendum.**
2. Can all sites be incorporated into one binder when submitted or are separate binders required for each site? **Response: Offerors may submit one technical proposal for all sites bid; however, if the technical response for any evaluation factor would differ from site to site (e.g., preliminary schedule), Offerors should include a separate response for that factor per site and clearly designate which site response applies to, using labels, tabs, etc. Offerors should also include separate pricing information for each site bid.**

## **Item #6**

**The bid date remains unchanged.** Proposals are due by **January 24, 2013 at 2:00 pm EST.** Proposals that are hand-delivered should be delivered to the attention of: Kesha Y. James, Contract Specialist, at **Frank D. Reeves Center, 2000 14<sup>th</sup> Street, NW, 8<sup>th</sup> floor, Washington, DC 20009.**

- End of Addendum No. 1 -

IF YOU HAVEN'T JOINED OUR CONSTANT CONTACT EMAIL DISTRIBUTION LIST, PLEASE CHECK "NO"  
BELOW AND WE WILL SEND YOU AN EMAIL INVITATION TO JOIN

GOVERNMENT OF THE DISTRICT OF COLUMBIA  
DEPARTMENT OF GENERAL SERVICES



DESIGN-BUILD SERVICES FOR  
SIX DPR PLAYGROUNDS

Solicitation #: DCAM-13-CS-0087

Preproposal Conference  
January 9, 2013

Sign-in Sheet

1. Name: Keith Brown Phone: (202) 291-2878  
Company: Kim Engineering  
Email Address: Keith@kimengineering.com  
Have you registered for the Constant Contact E-Mailing List? YES  NO
2. Name: Jeff Plotz Phone: (202) 589-0066  
Company: BROUGHTON CONSTRUCTION  
Email Address: estimating@broughtonconstruction.com  
Have you registered for the Constant Contact E-Mailing List? YES  NO
3. Name: Rachna Butani Phone: 202-889-8400  
Company: HRCM CORP.  
Email Address: Rachna@hrcm.com  
Have you registered for the Constant Contact E-Mailing List? YES  NO
4. Name: Crystal Leid Phone: 703 351 7000  
Company: Wiles Mensch (CBE)  
Email Address: cleid@wilesmensch.com  
Have you registered for the Constant Contact E-Mailing List? YES  NO
5. Name: Michael Martins Phone: 202-636-9535  
Company: Fort + Myer construction  
Email Address: mmartins@fortmyer.com  
Have you registered for the Constant Contact E-Mailing List? YES  NO

IF YOU HAVEN'T JOINED OUR CONSTANT CONTACT EMAIL DISTRIBUTION LIST, PLEASE CHECK "NO"  
BELOW AND WE WILL SEND YOU AN EMAIL INVITATION TO JOIN

GOVERNMENT OF THE DISTRICT OF COLUMBIA  
DEPARTMENT OF GENERAL SERVICES



DESIGN-BUILD SERVICES FOR  
SIX DPR PLAYGROUNDS

Solicitation #: DCAM-13-CS-0087

Preproposal Conference  
January 9, 2013

Sign-in Sheet

1. Name: Henrietta Jaffa Phone: 202 904 2486  
Company: Leone Construction  
Email Address: henrietta.jaffa@leonetech.net  
Have you registered for the Constant Contact E-Mailing List? YES  NO
2. Name: HOLT JORDAN Phone: 202 986 0711  
Company: JORDAN HONEYMAN LAND ARCH.  
Email Address: holt@jordanhoneyman.com  
Have you registered for the Constant Contact E-Mailing List? YES  NO
3. Name: ELIZABETH KOSKI Phone: 202.957.6585  
Company: WIGHT & COMPANY  
Email Address: ekoski@wightco.com  
Have you registered for the Constant Contact E-Mailing List? YES  NO
4. Name: ANITA BUTANI Phone: 202 889 8400  
Company: HRCM  
Email Address: anita@hrcm.com  
Have you registered for the Constant Contact E-Mailing List? YES  NO
5. Name: Mary Marcinko Phone: 202-289-4545  
Company: AMT LLC (CBE)  
Email Address: mmarcinko@amteengineering.com  
Have you registered for the Constant Contact E-Mailing List? YES  NO

IF YOU HAVEN'T JOINED OUR CONSTANT CONTACT EMAIL DISTRIBUTION LIST, PLEASE CHECK "NO"  
BELOW AND WE WILL SEND YOU AN EMAIL INVITATION TO JOIN

GOVERNMENT OF THE DISTRICT OF COLUMBIA  
DEPARTMENT OF GENERAL SERVICES



DESIGN-BUILD SERVICES FOR  
SIX DPR PLAYGROUNDS

Solicitation #: DCAM-13-CS-0087

Preproposal Conference  
January 9, 2013

Sign-in Sheet

1. Name: Keith Lomas Phone: 202-412-5860  
Company: RBK  
Email Address: Keith.Lomas@RBKConstruction  
Have you registered for the Constant Contact E-Mailing List? YES  NO
2. Name: SARAH SPARKER Phone: 202 466 6666 x 11  
Company: LAI  
Email Address: SPARKER@cleanassociatesinc.com  
Have you registered for the Constant Contact E-Mailing List? YES  NO
3. Name: David Szes Phone: 301 343-5055  
Company: Athru2  
Email Address: dave@athru2.com  
Have you registered for the Constant Contact E-Mailing List? YES  NO
4. Name: \_\_\_\_\_ Phone: \_\_\_\_\_  
Company: \_\_\_\_\_  
Email Address: \_\_\_\_\_  
Have you registered for the Constant Contact E-Mailing List? YES  NO
5. Name: \_\_\_\_\_ Phone: \_\_\_\_\_  
Company: \_\_\_\_\_  
Email Address: \_\_\_\_\_  
Have you registered for the Constant Contact E-Mailing List? YES  NO

IF YOU HAVEN'T JOINED OUR CONSTANT CONTACT EMAIL DISTRIBUTION LIST, PLEASE CHECK "NO"  
BELOW AND WE WILL SEND YOU AN EMAIL INVITATION TO JOIN

GOVERNMENT OF THE DISTRICT OF COLUMBIA  
DEPARTMENT OF GENERAL SERVICES



DESIGN-BUILD SERVICES FOR  
SIX DPR PLAYGROUNDS

Solicitation #: DCAM-13-CS-0087

Preproposal Conference  
January 9, 2013

Sign-in Sheet

1. Name: Ghermay Araya Phone: 202-588-6300 ext. 9001  
Company: New Light Technologies, Inc.  
Email Address: sales@NewLightTechnologies.com  
Have you registered for the Constant Contact E-Mailing List? YES  NO
2. Name: Jose Avila Phone: 202 657 8736  
Company: Heery International Inc  
Email Address: javila@heery.com  
Have you registered for the Constant Contact E-Mailing List? YES  NO
3. Name: DOUG CLARKE Phone: 301 495 9666  
Company: SPECIALTY POOL & FOUNTAIN  
Email Address: dclarke@pools-world.com  
Have you registered for the Constant Contact E-Mailing List? YES  NO
4. Name: ALEX VOLLENZUELO Phone: 202.398.5500  
Company: NASTOS CONSTRUCTION  
Email Address: Alex.Vollenzuela@NASTOS.COM  
Have you registered for the Constant Contact E-Mailing List? YES  NO
5. Name: Jeanne P. Johnson Phone: 450-4196  
Company: JPJ Construction  
Email Address: JPJ Johnson & JPJ Construction, Inc.  
Have you registered for the Constant Contact E-Mailing List? YES  NO

IF YOU HAVEN'T JOINED OUR CONSTANT CONTACT EMAIL DISTRIBUTION LIST, PLEASE CHECK "NO"  
BELOW AND WE WILL SEND YOU AN EMAIL INVITATION TO JOIN

GOVERNMENT OF THE DISTRICT OF COLUMBIA  
DEPARTMENT OF GENERAL SERVICES



DESIGN-BUILD SERVICES FOR  
SIX DPR PLAYGROUNDS

Solicitation #: DCAM-13-CS-0087

Preproposal Conference  
January 9, 2013

Sign-in Sheet

1. Name: JACOB ABRAHAM Phone: 202 5440268  
Company: ART GROUP INC  
Email Address: ayjgroupinc@myway.com  
Have you registered for the Constant Contact E-Mailing List? YES  NO
2. Name: JOHN MWILLIA Phone: 202-747-8769  
Company: HRGM CORPORATION  
Email Address: JOHN@HRGM.COM  
Have you registered for the Constant Contact E-Mailing List? YES  NO
3. Name: SCOTT RUBIN Phone: 757 431 0057  
Company: SOUTHERN PLAYGROUND  
Email Address: INFO@SOUTHERNPLAYGROUND.COM  
Have you registered for the Constant Contact E-Mailing List? YES  NO
4. Name: Bryan Dantro Phone: 703.932.0403  
Company: KADCON Corp  
Email Address: ~~Bdantro~~ bdantro@KADCON.COM  
Have you registered for the Constant Contact E-Mailing List? YES  NO
5. Name: Kris Nash Phone: 202-889-2400  
Company: HRGM Corp  
Email Address: kris@HRGM.com  
Have you registered for the Constant Contact E-Mailing List? YES  NO

IF YOU HAVEN'T JOINED OUR CONSTANT CONTACT EMAIL DISTRIBUTION LIST, PLEASE CHECK "NO"  
BELOW AND WE WILL SEND YOU AN EMAIL INVITATION TO JOIN

GOVERNMENT OF THE DISTRICT OF COLUMBIA  
DEPARTMENT OF GENERAL SERVICES



DESIGN-BUILD SERVICES FOR  
SIX DPR PLAYGROUNDS

Solicitation #: DCAM-13-CS-0087

Preproposal Conference  
January 9, 2013

Sign-in Sheet

1. Name: Daniel Pao Phone: 301-760-9871  
Company: DMY Engineering Consultants  
Email Address: dpao@dmyec.com  
Have you registered for the Constant Contact E-Mailing List? YES  NO
2. Name: Harvey Yancey Phone: \_\_\_\_\_  
Company: HRV Design LLC  
Email Address: HarveyYancey@HRVDesign.com  
Have you registered for the Constant Contact E-Mailing List? YES  NO
3. Name: Joe Jackson Phone: 202 529-6610  
Company: Joe Jackson Assoc. PC  
Email Address: jjackson2@verizon.net  
Have you registered for the Constant Contact E-Mailing List? YES  NO
4. Name: JOAN HONEYMAN Phone: 202 986-0711  
Company: Jordan Honeyman Landscape Architecture  
Email Address: joan@jordanhoneyman.com  
Have you registered for the Constant Contact E-Mailing List? YES  NO
5. Name: \_\_\_\_\_ Phone: \_\_\_\_\_  
Company: \_\_\_\_\_  
Email Address: \_\_\_\_\_  
Have you registered for the Constant Contact E-Mailing List? YES  NO

IF YOU HAVEN'T JOINED OUR CONSTANT CONTACT EMAIL DISTRIBUTION LIST, PLEASE CHECK "NO"  
BELOW AND WE WILL SEND YOU AN EMAIL INVITATION TO JOIN

GOVERNMENT OF THE DISTRICT OF COLUMBIA  
DEPARTMENT OF GENERAL SERVICES



DESIGN-BUILD SERVICES FOR  
SIX DPR PLAYGROUNDS

Solicitation #: DCAM-13-CS-0087

Preproposal Conference  
January 9, 2013

Sign-in Sheet

1. Name: Baozhu Wei Phone: 301-585-0100  
Company: Deleon Hampton & Associates  
Email Address: bwei@deleonhampton.com  
Have you registered for the Constant Contact E-Mailing List? YES  NO
2. Name: Michael Sigm Phone: 202 944-6681  
Company: GCS- Inc 1800 Mt NW  
Email Address: MSIGMA@GCS-DC.COM  
Have you registered for the Constant Contact E-Mailing List? YES  NO
3. Name: Joe Pius Phone: 202 548-5820  
Company: Turner  
Email Address: japius@tcco.com  
Have you registered for the Constant Contact E-Mailing List? YES  NO
4. Name: RAJ SHUKLA Phone: 202-545-1333  
Company: CONSYS, INC.  
Email Address: RAJ@CONSYS-INC.NET  
Have you registered for the Constant Contact E-Mailing List? YES  NO
5. Name: Ardean Praino Phone: 301 758-4868  
Company: Kompan  
Email Address: ardpra@kompan.com  
Have you registered for the Constant Contact E-Mailing List? YES  NO

IF YOU HAVEN'T JOINED OUR CONSTANT CONTACT EMAIL DISTRIBUTION LIST, PLEASE CHECK "NO"  
BELOW AND WE WILL SEND YOU AN EMAIL INVITATION TO JOIN

GOVERNMENT OF THE DISTRICT OF COLUMBIA  
DEPARTMENT OF GENERAL SERVICES



DESIGN-BUILD SERVICES FOR  
SIX DPR PLAYGROUNDS

Solicitation #: DCAM-13-CS-0087

Preproposal Conference  
January 9, 2013

Sign-in Sheet

1. Name: Daanen Strachan Phone: 202-327-0445  
Company: ARS Consulting  
Email Address: daanews@arsconsulting.net  
Have you registered for the Constant Contact E-Mailing List? YES  NO
2. Name: OLIVER BOEHM Phone: 703.489.1197  
Company: VOLKERT  
Email Address: oliver.boehm@volkert.com  
Have you registered for the Constant Contact E-Mailing List? YES  NO
3. Name: June Dixon Phone: (202) 678-6200  
Company: Capitol City Assoc.  
Email Address: JDixon@capitolcitydc.com  
Have you registered for the Constant Contact E-Mailing List? YES  NO
4. Name: Lewis Joe Phone: (202) 678-6200  
Company: Capitol City Assoc.  
Email Address: LJoe@Capitolcitydc.com  
Have you registered for the Constant Contact E-Mailing List? YES  NO
5. Name: \_\_\_\_\_ Phone: \_\_\_\_\_  
Company: \_\_\_\_\_  
Email Address: \_\_\_\_\_  
Have you registered for the Constant Contact E-Mailing List? YES  NO

IF YOU HAVEN'T JOINED OUR CONSTANT CONTACT EMAIL DISTRIBUTION LIST, PLEASE CHECK "NO"  
BELOW AND WE WILL SEND YOU AN EMAIL INVITATION TO JOIN

GOVERNMENT OF THE DISTRICT OF COLUMBIA  
DEPARTMENT OF GENERAL SERVICES



DESIGN-BUILD SERVICES FOR  
SIX DPR PLAYGROUNDS

Solicitation #: DCAM-13-CS-0087

Preproposal Conference  
January 9, 2013

Sign-in Sheet

1. Name: DAN BOATENG Phone: 410 779 8014 / 410 799 1555  
Company: HERCULES FENCE  
Email Address: DAN@HERCULESFENCE.COM  
Have you registered for the Constant Contact E-Mailing List? YES  NO
2. Name: MARK BARGAS Phone: 202.375.9197  
Company: Blue Sky Const.  
Email Address: mbargas@blueskyconstruction.com  
Have you registered for the Constant Contact E-Mailing List? YES  NO
3. Name: Reginald Herndon Phone: 202 526 3420  
Company: Capital Construction Group  
Email Address: rherndon@ccg-wdc.com  
Have you registered for the Constant Contact E-Mailing List? YES  NO
4. Name: ERIC ZELMAN Phone: 703-669-0822  
Company: RAIN DROP PRODUCTS  
Email Address: ezelman@rain-drop.com  
Have you registered for the Constant Contact E-Mailing List? YES  NO
5. Name: Rashad Rowe Phone: 202.635.3732  
Company: Fastsigns of DC  
Email Address: rashad.rowe@fastsigns.com  
Have you registered for the Constant Contact E-Mailing List? YES  NO

IF YOU HAVEN'T JOINED OUR CONSTANT CONTACT EMAIL DISTRIBUTION LIST, PLEASE CHECK "NO" BELOW AND WE WILL SEND YOU AN EMAIL INVITATION TO JOIN

GOVERNMENT OF THE DISTRICT OF COLUMBIA  
DEPARTMENT OF GENERAL SERVICES



DESIGN-BUILD SERVICES FOR  
SIX DPR PLAYGROUNDS

Solicitation #: DCAM-13-CS-0087

Preproposal Conference  
January 9, 2013

Sign-in Sheet

1. Name: John Harmon Phone: 2/697-1551  
Company: Heery Int.  
Email Address: jharmon@heery.com  
Have you registered for the Constant Contact E-Mailing List? YES  NO
2. Name: Steve Lienesch Phone: 410-610-3466  
Company: West Recreation / GAMETIME PLAYGROUNDS + SITE PRODUCTS  
Email Address: Steve@Westrecreation.com  
Have you registered for the Constant Contact E-Mailing List? YES  NO
3. Name: BIENVENIDO MARTINEZ Phone: 202.520-6770  
Company: Acosta Consulting LLC  
Email Address: BMARTINEZ@ACOSTACONSULTINGLLC.COM  
Have you registered for the Constant Contact E-Mailing List? YES  NO
4. Name: AL Hall Phone: 410-977-9182  
Company: Arthur 2 Const. LLC  
Email Address: al@Arthur2const.com  
Have you registered for the Constant Contact E-Mailing List? YES  NO
5. Name: Holly V. Petee Phone: 202-457-0111  
Company: Goet Services, Inc  
Email Address: bids@ga.com  
Have you registered for the Constant Contact E-Mailing List? YES  NO

# HEERY

John W. Harmon, Jr., CMIT  
Project Manager

202 463-8200 Office  
202 697-1551 Cell  
202 463-8264 Fax

jharmon@heery.com  
www.heery.com

**Heery International, Inc.**  
1099 14th Street, NW, Suite 101  
Washington, DC 20005

# Turner

Joseph Pius  
Project Manager

**Turner Construction Company**  
3865 Wilson Boulevard  
Suite 300  
Arlington, VA 22203  
phone: 703.841.5200  
fax: 703.841.5209  
mobile: 703.898.1254  
japius@tcco.com



Building the Future



Raj Shukla  
Vice President

p 202.545.1333  
f 202.545.1339  
raj@consys-inc.net

732 Kennedy Street, NW | Washington, DC 20011



**NASTOS**  
CONSTRUCTION INC.

General Contractors

**Alejandro Valenzuela**  
Project Manager

1421 Kenilworth Ave. N.E. \* Washington D.C. 20019  
Phone: 202.398.5500 Ext.101 \* Fax:202.398.5501  
\*Cell. 240-501-7059

E-mail: alex.valenzuela@nastos.com



**KIM ENGINEERING, INC.**  
Consulting Geotechnical Engineers

**Keith Brown**

Director of Business Development  
Keith@KimEngineering.com

Washington, DC  
Baltimore, MD  
Tysons Corner, VA  
Silver Spring, MD

7826 Eastern Avenue, NW, Suite 402  
Washington, DC 20012  
T (202) 291-2878 F (202) 291-3878  
www.KimEngineering.com

Ghermay Araya  
Chief Executive Officer  
Ghermay.Araya@NewLightTechnologies.com

**New Light Technologies, Inc.**  
Visualize to Realize

1100 H Street, NW  
Suite 700  
Washington, DC 20005

202-568-6300 ext. 9001  
202-568-6301 fax  
www.NewLightTechnologies.com



**Steve Lienesch, C.P.S.I.**  
Sales Associate

206 Del Rhodes Avenue  
P.O. Box 487  
Queenstown, MD 21658

Phone: 800-233-0529  
Local: 410-827-0006  
Fax: 410-827-8855  
Home Office: 1-800-644-1897

- Parks & Playgrounds
- Site Furnishings
- Park Shelters/Shade
- Safety Surfacing
- Water Parks
- Sports Equipment



Enriching Childhood Through Play.  
steve@westrecreation.com  
www.gametime.com



Masonry  
Asphalt  
Concrete  
Hardscaping

Certified CBE

Al Hall

Operations Manager/Estimator

Office: 202-541-7890 ■ Fax: 202-541-7891  
Cell: 410-977-9182 ■ Email: al@athruzconst.com

930 Kennedy St. NW, Suite 250 ■ Washington DC 20011

Seal Coat  
Striping  
Crack Fill  
Snow Removal



A Construction Services Group

www.HRGM.COM

JOHN MAVIGLIA  
PROJECT MANAGER

2021 SHANNON PLACE, SE  
WASHINGTON, DC 20020  
CELL: (202) 747-8769  
TEL: (202) 889-8400  
FAX: (202) 889-8401

E-MAIL: JOHN@HRGM.COM



**Ardean Praino**  
Sales Representative  
ardpra@kompan.com

cell 301 758 4368  
tel 800 426 9788  
fax 866 943 6254

Serving Maryland,  
Washington D.C.  
and Delaware

kompan.com



A Construction Services Group

WWW.HRGM.COM

RACHNA BUTANI BHATT, LEED AP  
DIRECTOR

2021 SHANNON PLACE, SE  
WASHINGTON, DC 20020  
TEL: (202) 889-8400  
FAX: (202) 889-8401  
E-MAIL: RACHNA@HRGM.COM



Lewis E. Joe, Jr.  
Outreach and Compliance Specialist

SMALL & MINORITY OUTREACH AND COMPLIANCE SPECIALIST

Corporate Office

Capitol City Associates, Inc.  
2307 Skyland Place, SE  
Washington, DC 20020  
www.capitolcitydc.com

Phone 202.678.6600  
Toll Free 888.678.6601  
Fax 202.678.6602  
ljoe@capitolcitydc.com



CBE Certified | HUB Zone | Service Disable Veteran Owned Small Business

Jerome P. Johnson  
CEO

3220 Georgia Ave NW  
Washington, DC 20010

(202) 450.4198 (Office)  
(202) 450.4971 (Fax)  
(202) 294.4837 (Cell)

jpjohnson@jpcconstruction.net  
www.jpcconstruction.net

Civil Engineering  
Joe Jackson Associates, P.C.

Joseph Jackson, Jr., P.E.

President

1818 New York Avenue, N.E. Suite 213  
Washington, DC 20002  
tel (202) 529-6610 cell (202) 262-9563  
joejackson1@jjapc-civil-engineers.com

GCS|INC.

Michael Sigal  
President  
LEED® Green Associate

1800 M St. NW | Suite 1050 South | Washington, DC 20036  
202.944.6600 main | 202.944.6681 direct  
202.437.6667 mobile | 202.944.6620 fax  
msigal@gcs-dc.com | www.gcs-dc.com | Twitter: @mlsgcs



DMY Engineering Consultants, LLC

Geotechnical • Testing and Instrumentation • Engineering Inspection

Wayne Ma, PE  
President & CEO

45662 Terminal Drive  
Suite 110  
Dulles, Virginia 20166  
www.dmyec.com

Office: (703) 665-0586  
Fax: (202) 688-1918  
Cell: (571) 926-0362  
E-mail: wma@dmyec.com

- A Certified DBE/MBE Company -



Masonry  
Asphalt  
Concrete  
Hardscaping

Dave Smith  
Sr. Estimator

Seal Coat  
Striping  
Crack Fill  
Snow Removal

Office: 202-541-7890 • Fax: 202-541-7891  
Cell: 301-343-5055 • Email: dave@athruzstripping.com

930 Kennedy St, NW, Suite 250 • Washington DC 20011



Office (202) 636-9535 Ext. 2813  
Fax (202) 529-1692  
mmartins@fortmyer.com

FORT MYER CONSTRUCTION CORPORATION

Michael Martins  
Assistant Project Engineer

2237 33rd Street, NE • Washington, DC 20018-1594

FASTSIGNS.  
More than fast. More than signs.



Rashad D. Rowe | Visual Communications Expert

494@fastsigns.com | rashad.rowe@fastsigns.com  
617 Rhode Island Ave NE, Suite F, Washington, DC 20002  
o: 202-635-FSDC(3732) | t: 877-215-9568 | f: 202-635-0418  
fastsigns.com/494  
Locally & Federally Certified



Mark Bargas  
Project Executive

BLUE SKYE  
CONSTRUCTION

OFFICE 202.632.1126  
FAX 202.632.1194  
CELL 202.375.9197  
mbargas@blueskyeconstruction.com

1539 7th St., NW  
Washington, DC 20001  
www.blueskyeconstruction.com



**CAPITAL  
Construction  
Group  
LLC**

3321 12th Street, NE • Suite 3  
Washington, DC 20017-4008  
Office: 202.526.3420 • Fax: 202.526.3421  
<http://www.ccg-wdc.com>

Reginald Herndon  
*General Manager*  
Cell: 202.409.8602  
[rherndon@ccg-wdc.com](mailto:rherndon@ccg-wdc.com)

Our only promise...We deliver!

**JORDAN  
HONEYMAN**

Landscape Architecture, LLC

Paxton Holt Jordan  
ASLA

711 Florida Avenue, NW  
Washington DC 20001  
202.986.0711  
202.986.0712 FAX  
[holt@jordanhoneyman.com](mailto:holt@jordanhoneyman.com)

**KADCON**

**Bryan Dantro**  
*Project Manager*

1053 31<sup>st</sup> Street, NW  
Washington, DC 20007  
Tel: 202-944-9400  
Fax: 202-944-9401  
Cell: 703-932-0403  
[bdantro@kadcon.com](mailto:bdantro@kadcon.com)

A CBE Construction Firm



Building Excellence

CBE Certified | HUB Zone | Service Disabled Veteran Owned Small Business

**Gregory O. Upshaw**  
COO

3220 Georgia Ave NW  
Washington, DC 20010

(202) 450.4198 (Office)  
(240) 375.1730 (Cell)  
(202) 450.4971 (Fax)

[goupshaw@jpjconstruction.net](mailto:goupshaw@jpjconstruction.net)  
[www.jpjconstruction.net](http://www.jpjconstruction.net)



**BROUGHTON  
CONSTRUCTION COMPANY**  
*Making a Visual Difference*

**JEFF PLOTZ**

Business Development Coordinator  
[jplotz@broughtonconstruction.com](mailto:jplotz@broughtonconstruction.com)

1050 17th St., Suite 440  
Washington, DC 20036  
O: 202-589-0066  
F: 202-589-0067  
C: 443-842-0686

807 E. Baltimore Street  
Baltimore, MD 21202  
O: 410-244-5508  
F: 410-244-5509

**WILES  
MENSCH  
CORPORATION**

Planning, Engineering, Surveying & Landscape Architecture

**Crystal J. Leid**  
Marketing Manager

[cleid@wilesmensch.com](mailto:cleid@wilesmensch.com)  
PH: (703) 391-7600 x 226 FAX: (703) 264-0595  
11860 Sunrise Valley Drive Suite 200 Reston, Virginia 20191



A Construction Services Group

[www.hrgm.com](http://www.hrgm.com)

**KRISTOPHER NASH**  
SUPERINTENDENT

2021 SHANNON PLACE, SE  
WASHINGTON, DC 20020  
CELL: (202) 439-2420  
TEL: (202) 889-8400  
FAX: (202) 889-8401

E-MAIL: [KRIS@HRGM.COM](mailto:KRIS@HRGM.COM)

**AMT LLC**  
CONSULTING ENGINEERS  
AND LAND SURVEYORS



A DC Certified Business Enterprise  
#LS29344062014

**MARY MARCINKO**  
LANDSCAPE ARCHITECT

PHONE 202-289-4545 FAX 202-289-5051 E-MAIL [mmarcinko@amtengineering.com](mailto:mmarcinko@amtengineering.com)  
10 G STREET, NE, SUITE 430 ■ WASHINGTON, DC 20002

**DMY Engineering Consultants, LLC**

Geotechnical • Testing and Instrumentation • Engineering Inspection

**Daniel Pao**  
Drilling Supervisor

45662 Terminal Drive  
Suite 110  
Dulles, Virginia 20166  
[www.dmyec.com](http://www.dmyec.com)

Office: (703) 665-0586  
Fax: (202) 688-1918  
Cell: (301) 760-9871  
E-mail: [dpao@dmyec.com](mailto:dpao@dmyec.com)

- A Certified DBE/MBE Company -



**"Security in Every Job"**  
Since 1955

Residential • Commercial  
High Security

[www.HerculesFence.com](http://www.HerculesFence.com)

**Dan Boateng**  
Project Manager

[dan@herculesfence.com](mailto:dan@herculesfence.com)  
cell: (410)779-8014

8580 Mission Road  
Jessup, MD 20794

**Balt. Metro (410)799-1555**  
Fax (410)799-0008

**DC Metro: (301)441-1600**  
Fax (301)441-8600

Masonry  
Asphalt  
Concrete  
Hardscaping



Seal Coat  
Striping  
Crack Fill  
Snow Removal

Al Hall

Operations Manager/Estimator

Office: 202-541-7890 ■ Fax: 202-541-7891  
Cell: 410-977-9182 ■ Email: al@athruzconst.com

930 Kennedy St. NW, Suite 250 ■ Washington DC 20011



Dan Boateng  
Project Manager

dan@herculesfence.com  
cell: (410)779-8014

"Security in Every Job"  
Since 1955

Residential · Commercial  
High Security

www.HerculesFence.com

8580 Mission Road  
Jessup, MD 20794

Balt. Metro (410)799-1555  
Fax (410)799-0008

DC Metro: (301)441-1600  
Fax (301)441-8600



A Construction Services Group

www.HRGM.COM

ANITA BUTANI

2021 SHANNON PLACE, SE  
WASHINGTON, DC 20020  
TEL: (202) 889-8400  
CELL: (703) 628-1400  
FAX: (202) 889-8401  
E-MAIL: ANITA@HRGM.COM

### ARS Consulting

Precision Delivered Solutions

1725 I Street NW  
Suite 300  
Washington, DC 20006

Dr. Daanen Strachan  
Managing Partner

C: 202-327-0445 P: 800-795-7813



www.arsconsulting.net daanens@arsconsulting.net

Class A 2701-035521A



SOUTHERN  
PLAYGROUND

Scott DuBois, CPSI  
President

sdubois@southernplayground.com

P 757-431-0057  
P 800-257-1314  
F 757-431-0036  
P.O. Box 4505  
Virginia Beach, VA 23454



### DMY Engineering Consultants, LLC

Geotechnical • Testing and Instrumentation • Engineering Inspection

Paul Zhang, PE

Vice President/Principal Engineer

45662 Terminal Drive  
Suite 110  
Dulles, Virginia 20166  
www.dmyec.com

Office: (703) 665-0586  
Fax: (202) 688-1918  
Cell: (571) 445-0362  
E-mail: pzhang@dmyec.com

- A Certified DBE/MBE Company -

Doug Clarke  
President

9305 Gerwig Lane, Suite E  
Columbia, MD 21046  
dclarke@pools-world.com  
301-495-9666 | Fountain  
443-367-0138 | Pool  
301-495-9677 | Fax



### Keith Lomax

President | (c) 202.438.2223 | Keith.Lomax@rbkconstruction.com



2310 Minnesota Ave, S.E  
Washington, DC 20020  
Phone: 202.436.5204  
Fax: 202.575.2927  
www.rbkconstruction.com

Elizabeth Koski  
Vice President

Wight



Hamilton Court  
1230 31st Street, NW  
Washington, DC 20007

Tel: 202-625-3330  
Fax: 202-337-0475  
Call: 202-439-3790

jhauser@bennettgroupdc.com

John F.X. Hauser



Masonry  
Asphalt  
Concrete  
Hardscaping

Seal Coat  
Striping  
Crack Fill  
Snow Removal

Al Hall

Operations Manager/Estimator

Office: 202-541-7890 ■ Fax: 202-541-7891  
Cell: 410-977-9182 ■ Email: al@athruzconst.com

930 Kennedy St. NW, Suite 250 ■ Washington DC 20011

lai

sarah parker  
marketing director  
office manager

638 eye street nw  
washington dc 20001

t: 202.466.6666 x 11  
f: 202.466.4232

sparker@leeandassociatesinc.com  
www.leeandassociatesinc.com

leeandassociatesinc



Harvey Yancey  
President of External Operations  
1525 8th Street NW  
Washington, DC 20001

Office 202 558 6715  
Cell 202 359 3903  
Fax 202 986 1066  
HarveyYancey@HRYDesign.com  
www.HRYDesign.com

GOEL  
SERVICES

Holly Porter

Corporate Headquarters  
6201 Dix Street, NE  
Washington, DC 20019-2880  
202.457.0111 ext. 616 Telephone  
202.457.0105 Fax  
202.567.3616 Direct  
202.567.3716 Direct Fax  
202.379.1705 Bid Fax  
holly.porter@8a.com

http://www.8a.com



ERIC ZELMAN


Director of Regional Sales

716 Union St.  
Ashland, OH 44805  
p. 419.207.1229  
tf. 800.343.6063 ext.51  
f. 419.207.8902

ezelman@rain-drop.com  
www.rain-drop.com

43604 Emerald Dunes Pl.  
Leesburg, VA 20176  
p.703.669.0822  
f.703.669.0979



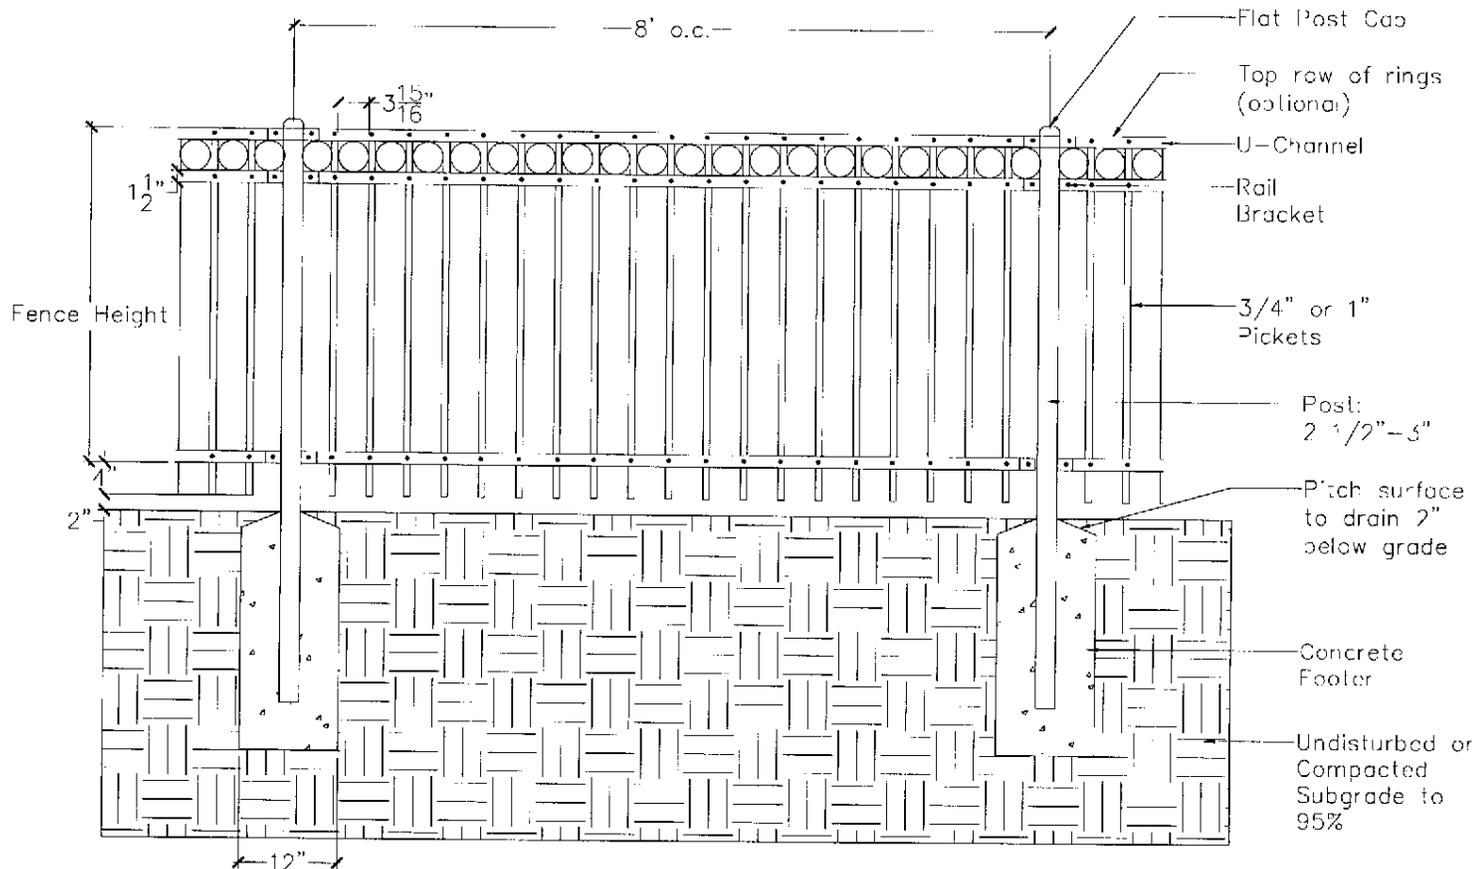

**NOTES**


- 1) Verify the exact location and elevation of all underground utilities and other structures before starting work. Call Miss Utility: 1-800-257 7777
- 2) Use extreme care to protect roots of existing trees. Do not stockpile rubble or other debris at the base of trees. Tree protection is to be used to prevent damage during site work.
- 3) Use extreme care to protect all existing elements to remain from damage or displacement. Remove any debris or trash unearthed during excavation and dispose of legally.
- 4) Consult drawing for fence location(s) and fence height(s). Layout and staking of tubular steel fence is to be done in the field by the contractor and approved by the COTR prior to the start of construction.
- 5) Drill or hand excavate holes in firm, undisturbed or compacted soil to local frost depth. Holes shall be no less than 10" in diameter and 42" deep. Set posts 6" above existing grade.
- 6) Set fence posts in holes nominal 8'-0" on center. Set gate posts for gate opening as specified on the drawing. If fence is to be placed along a slope, the contractor shall contact the COTR regarding how to proceed.
- 7) Fill hole with concrete. Take care to slope concrete away from support posts for drainage purposes. Finished concrete shall be two (2) inches below existing grade.
- 8) Repeat steps 5-7 for each section of fencing. Verify that fencing is set plumb, aligned, and at correct height and spacing as specified on drawing. Hold in position during placement and finishing operations until concrete is sufficiently cured.
- 9) All tubular steel fencing shall have standard flat post caps unless otherwise specified.

DATE 10/05/09	NO. OF SHEETS NA
SCALE 1/2" = 1'	
TITLE DETAIL	


**FENCE,  
ORNAMENTAL STEEL**

**DISTRICT OF COLUMBIA  
DEPARTMENT OF PARKS AND RECREATION**

Office of Planning & Capital Projects  
Main Office: 3149 16th Street, N.W.  
Washington, D.C. 20010  
202-673-7647  
www.dpr.dc.gov

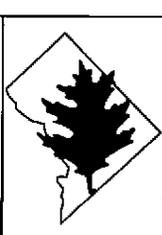


STANDARD COLOR = BLACK

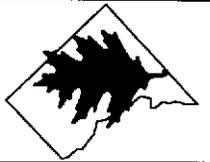



THIS DOCUMENT IS TRUE AND CORRECT AT TIME OF PUBLICATION. CONTINUED PRODUCT IMPROVEMENTS MAKE SPECIFICATIONS AND MEASUREMENTS SUBJECT TO CHANGE WITHOUT NOTICE.

**NOTES:**

- REFER TO 5874/VRK5874 OPERATION AND MAINTENANCE MANUAL FOR PUSH BUTTON AND VALVE INSTALLATION/MAINTENANCE INSTRUCTIONS.

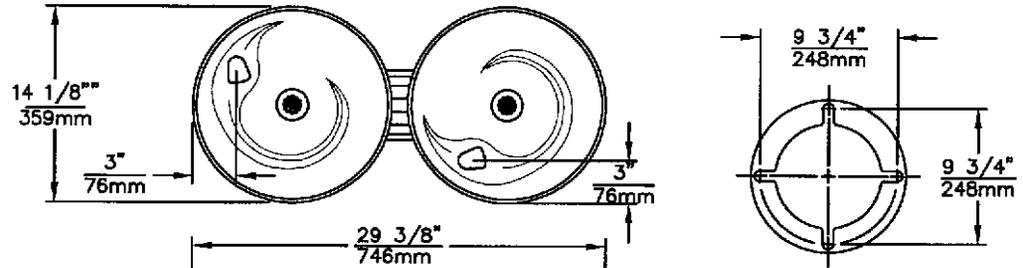

**MOUNTING DETAIL**

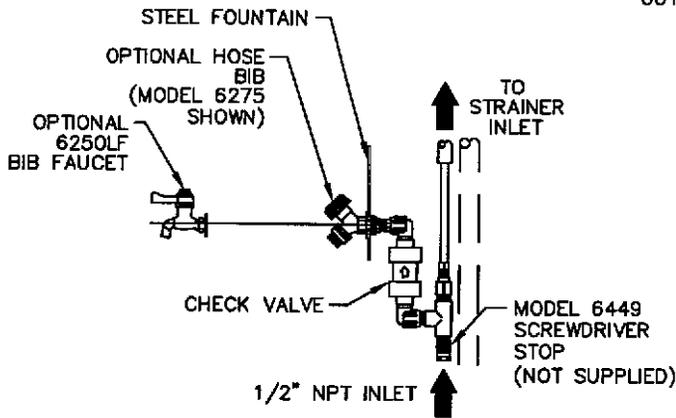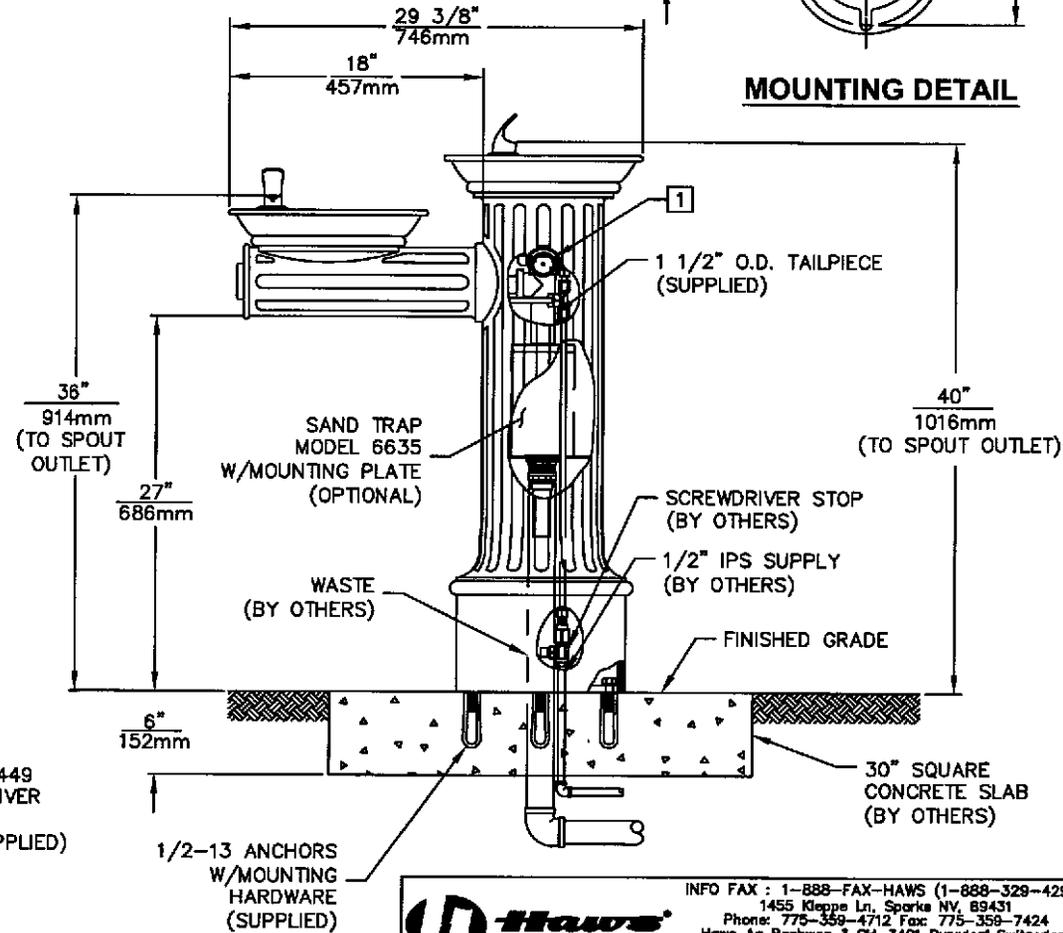

**OPTIONAL HOSE BIB DETAIL**

**Haws Corporation**

INFO FAX : 1-888-FAX-HAWS (1-888-329-4297)  
 1455 Kleppe Ln., Sparks NV, 89431  
 Phone: 775-359-4712 Fax: 775-358-7424  
 Haws Ag Bachweg 3 CH-3401 Burgdorf Switzerland  
 Haws Mfg Pte Ltd 74 Sungei Kadut Loop Singapore 729531  
 e-mail: Haws@hawsco.com website: www.hawsco.com

ITEM NO.	QUANTITY	DESCRIPTION	UNIT
EQ24-4158	1	DRINKING FOUNTAIN	EA
6/23/00			
DATE	BY	REVISION	
3511		0002074001.D	
INFO FAX DOC # 23511		4881A00	
SCALE: SEE DRAWING TITLE INSTALLATION/AS-BUILD		REV. A 1 of 1	

DISTRICT OF COLUMBIA  
 DEPARTMENT OF PARKS AND RECREATION  
 Office of Planning & Capital Projects  
 Main Office: 3149 16th Street, N.W.  
 Washington, D.C. 20010  
 202-673-7647  
 www.dpr.dc.gov

DRINKING FOUNTAIN

NA

DATE 10/05/09



SCALE NO SCALE

TYPE DETAIL

**NOTES**

VENDOR: BALDWIN DESIGN WORKS LTD.  
 KENNESAW, GA, 404-518-7688  
 OR EQUIV

POSTS, RAILS, ROOF MATERIALS: 100% POST CONSUMER HDPE  
 POST, RAIL, COLOR: TUDOR BROWN OR EQUAL  
 ROOF, COLOR: TURF GREEN OR EQUAL

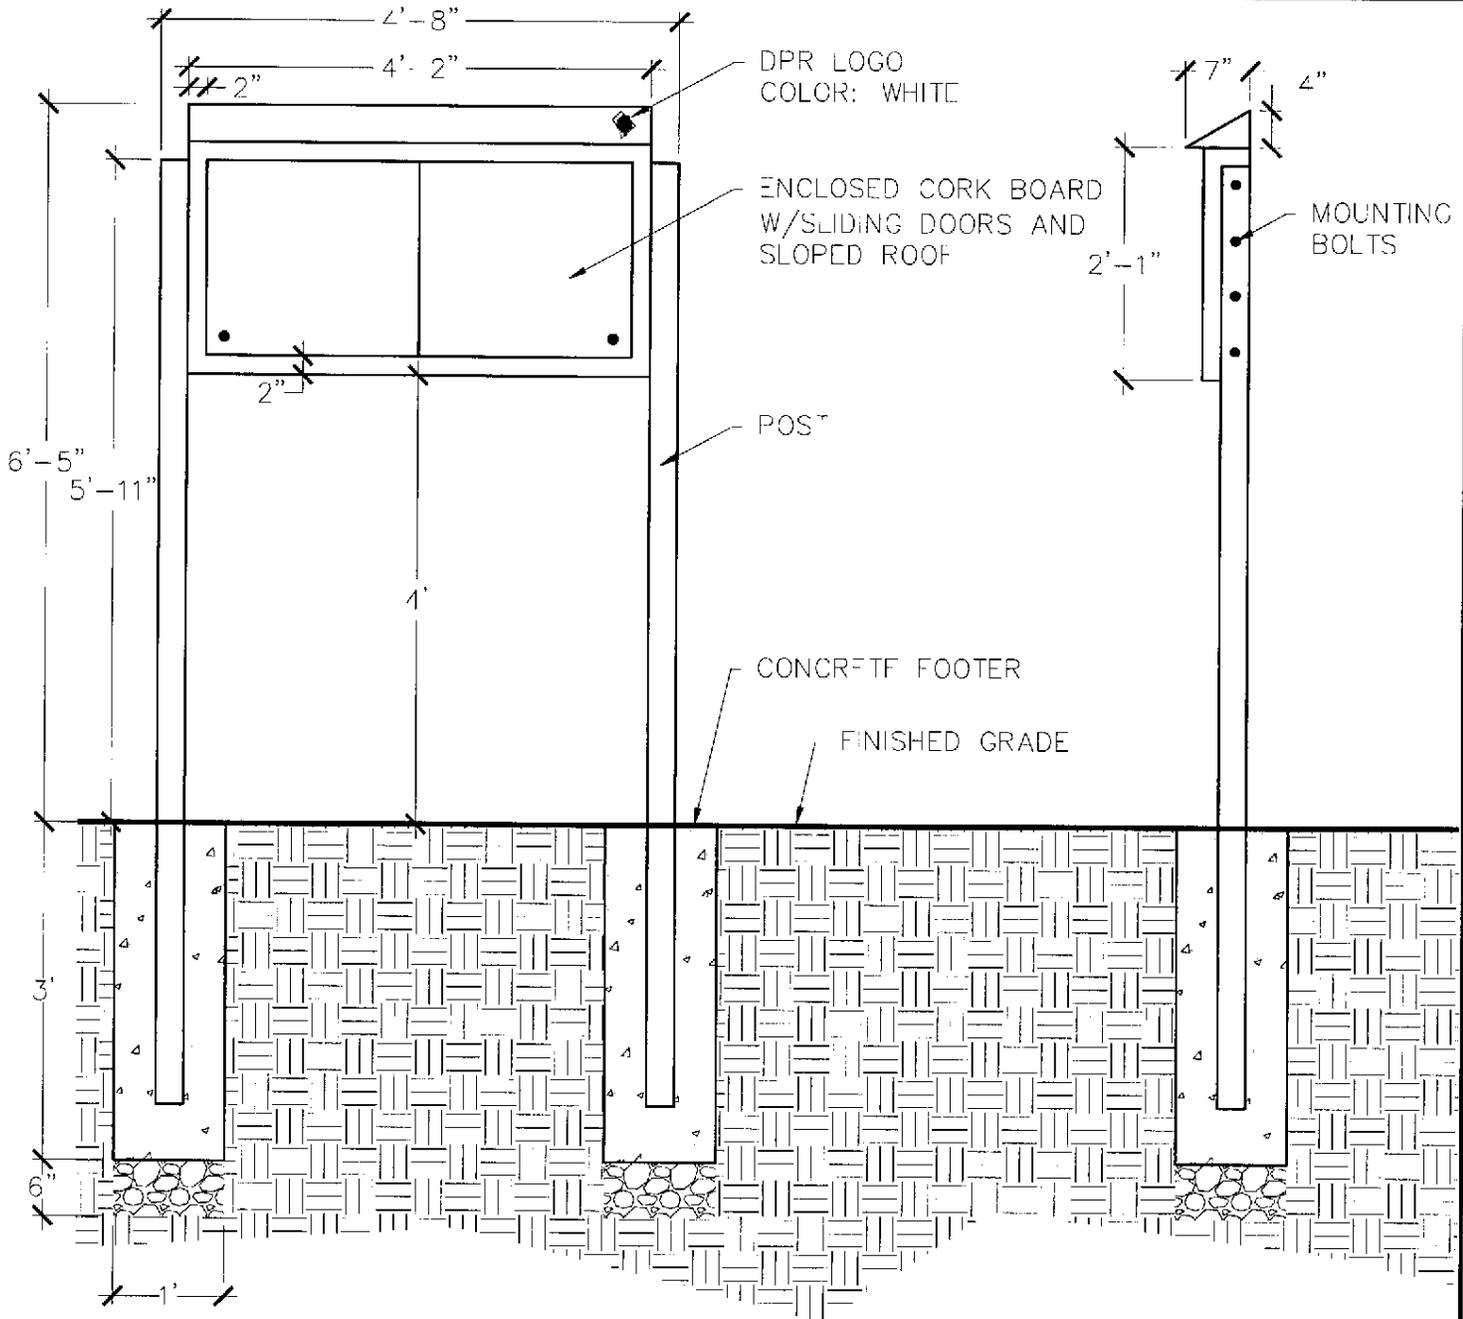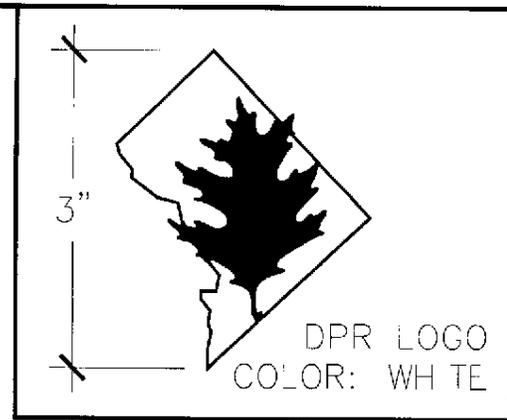

DATE: 10/27/09  
 SCALE: NO SCALE




NO: NA

TITLE: MESSAGE BOARD

DISTRICT OF COLUMBIA  
 DEPARTMENT OF PARKS AND RECREATION  
 Office of Planning & Capital Projects  
 Main Office: 3149 16th Street, N.W.  
 Washington, D.C. 20010  
 202-673-7647  
 www.dpr.dc.gov



TYPE: DETAIL

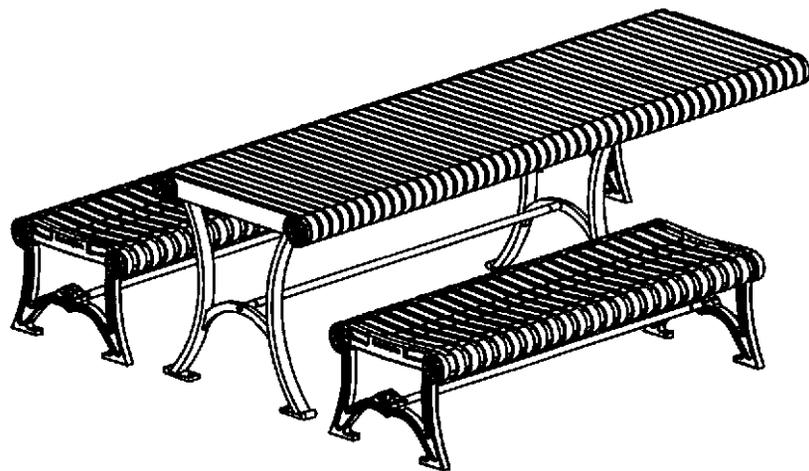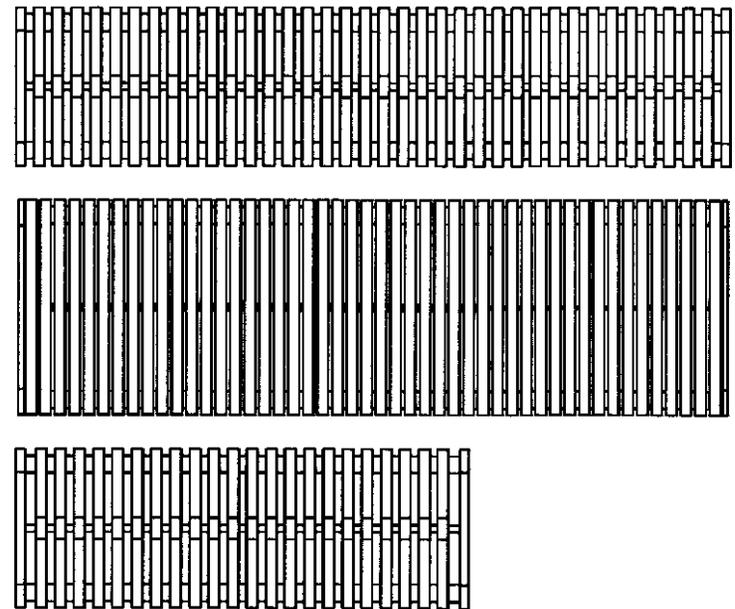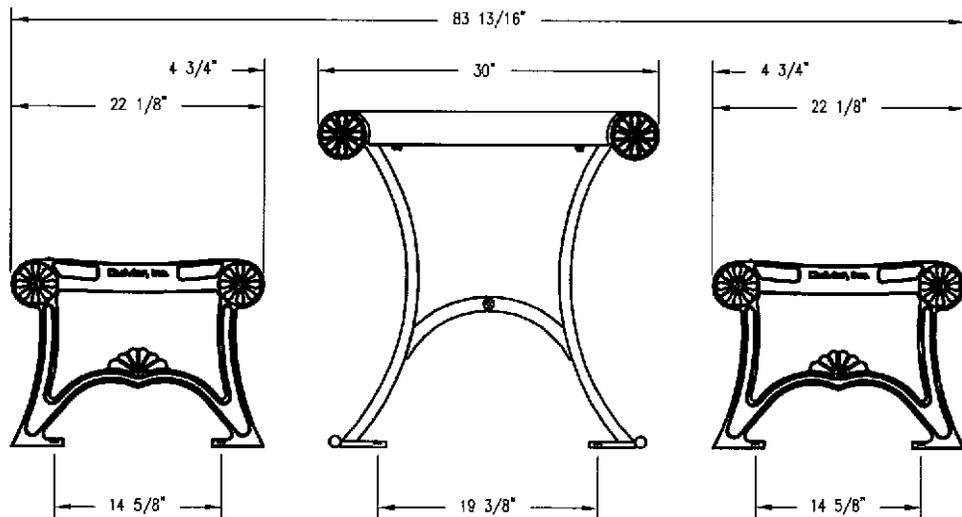

NOTE:  
 FOR MATERIAL AND HARDWARE SPECIFICATIONS SEE DRAWING  
 92-50 & 92-80 FOR BENCHES AND 62-861-68-1/S-2 FOR TABLE.




- NOTES:
- 1.) ALL STL. MEMBERS COATED W/ ZINC RICH EPOXY THEN FINISHED W/ POLYESTER POWDER COATING.
  - 2.) 1/2" X 3 3/4" EXPANSION ANCHOR BOLTS PROVIDED

  
**DuMor, inc.**  
 P.O. Box 142 Mifflintown, PA 17059-0142

DATE DRAWN : 10/20/11  
 DRAWN BY : RDH  
 DATE REV. :  
 REV. BY :

TITLE **TABLE & BENCH**

REVISION	A	DRAWING NUMBER	62-861-68-1/92-51
----------	---	----------------	-------------------

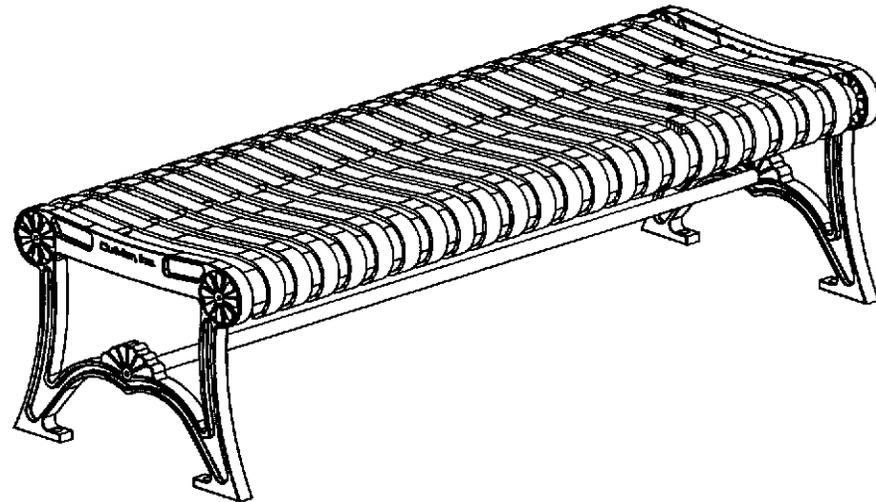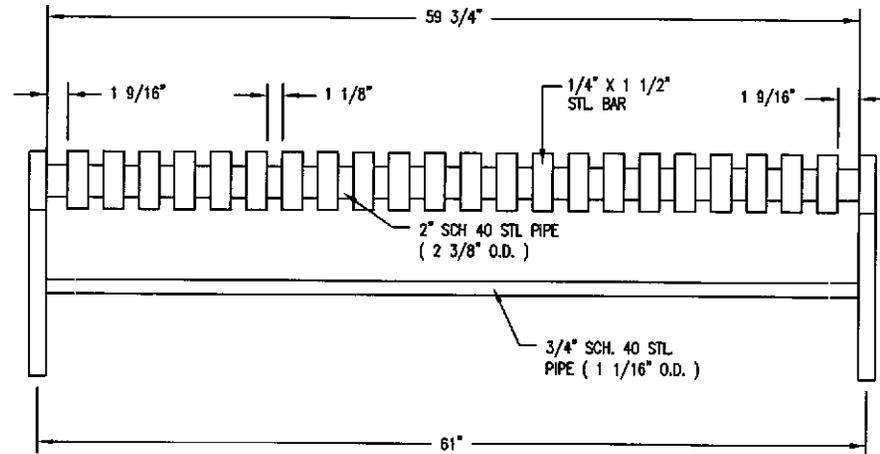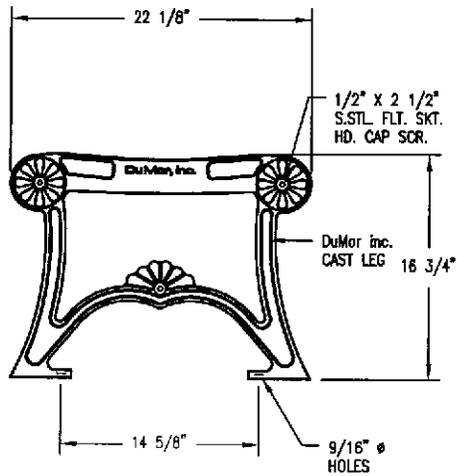

**NOTES:**

- 1.) ALL STL. MEMBERS COATED W/ ZINC RICH EPOXY THEN FINISHED W/ POLYESTER POWDER COATING.
- 2.) 1/2" X 3 3/4" EXPANSION ANCHOR BOLTS PROVIDED

  
**DuMor, inc.**  
 P.O. Box 142 Mifflintown, PA 17059-0142

DATE DRAWN : 08/05/04

DRAWN BY : JSB

DATE REV. : 11/02/11

REV. BY : ESS

TITLE

BENCH

REVISION

B


DRAWING  
NUMBER

92-50 SH1

**NOTES:**

- 1.) DURING ASSEMBLY DO NOT COMPLETELY TIGHTEN HARDWARE.
- 2.) THE ACTUAL PARTS WILL NOT BE NUMBERED, NUMBERS ONLY APPLY TO DRAWING.
- 3.) UPON COMPLETION OF BENCH ASSEMBLY, SQUARE ALL COMPONENTS THEN TIGHTEN ALL HARDWARE.

REMOVE 1/2" X 2" HEX HEAD BOLTS, HEX NUT AND SHIPPING BRACE AND DISCARD

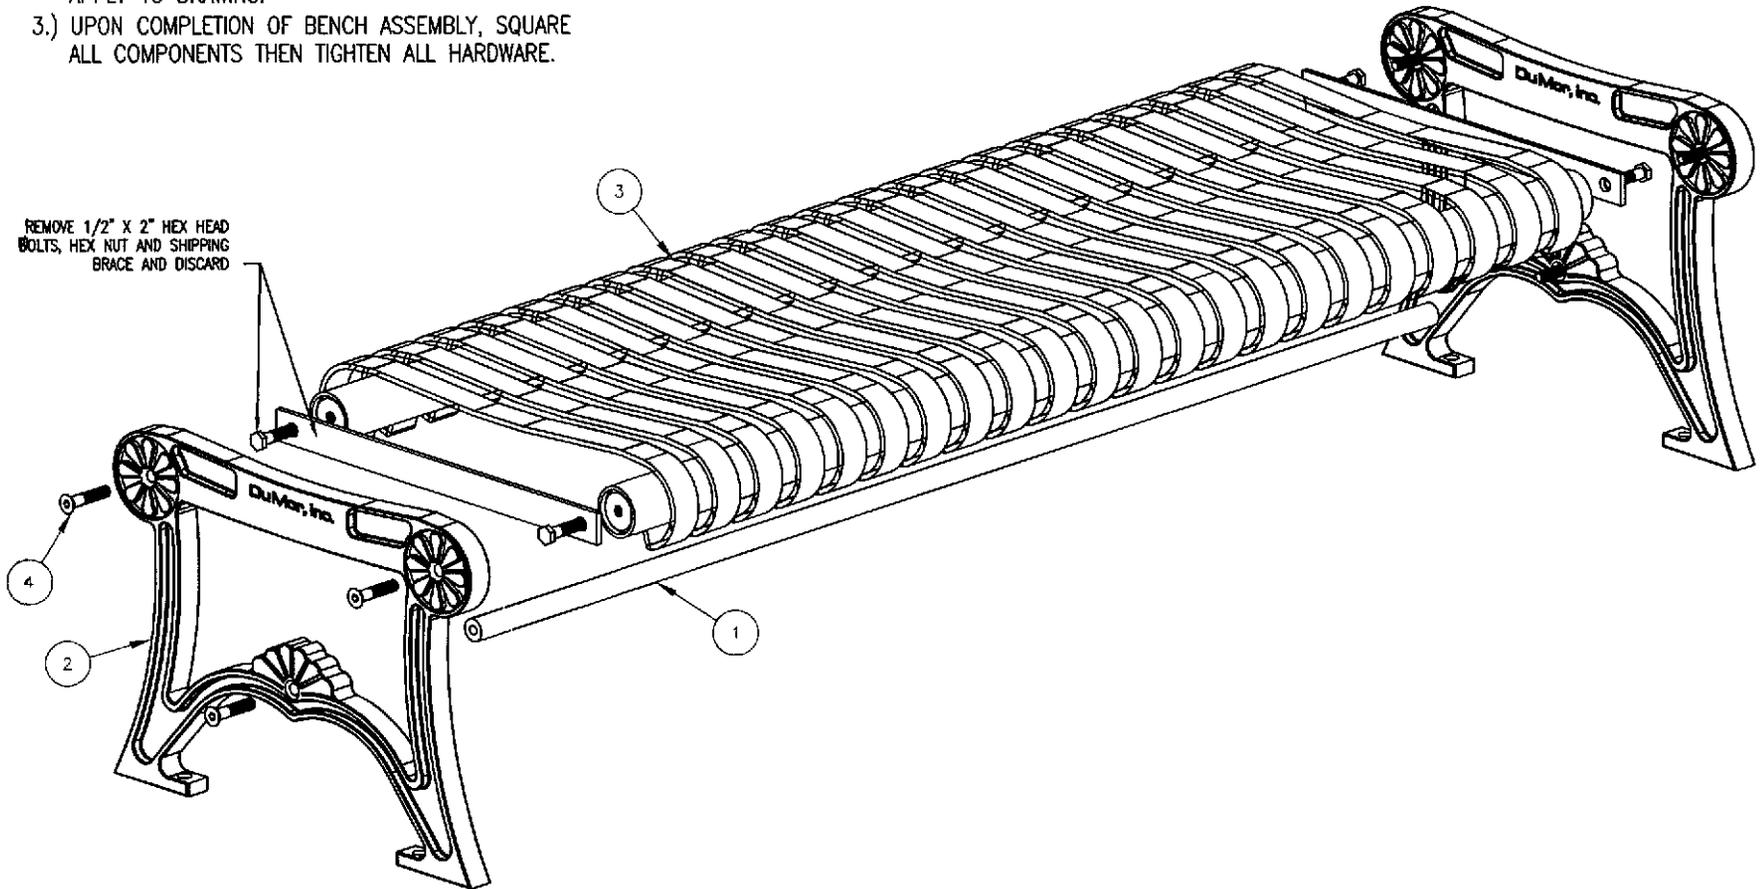

**KITS REQUIRED**

ITEM	QTY	PART NO	DESCRIPTION
5	1	K-ANCO860-4	1/2" X 3 3/4" SS ANCHOR KIT (4PC)
8	1	K-FC0840-6	1/2" CAP HARDWARE KIT (6PC)






ITEM	QTY	PART NO	DESCRIPTION
1	1	0-57-50-04	3/4" SCH 40 PIPE BRACE ( 59 3/4" )
2	2	0-91-00-02	BKLESS CAST IRON BNCH SUPT
3	1	0-92-50-01	5' STL SEAT
4	6	1-12-085	1/2" X 2 1/2" FLT SKT HD CAP SCR

  
**DuMor, inc.**  
 P.O. Box 142 Mifflintown, PA 17059-0142

TOOLS REQ'D  
 3/4" WRENCH  
 5/16" ALLEN WRENCH  
 DRILL & 1/2" MASONRY DRILL BIT

DATE DRAWN : 11/02/11  
 DRAWN BY : ESS  
 DATE REV. :  
 REV. BY :

TITLE **INSTALLATION**  
 REVISION **A** DRAWING NUMBER **92-50 SH2**

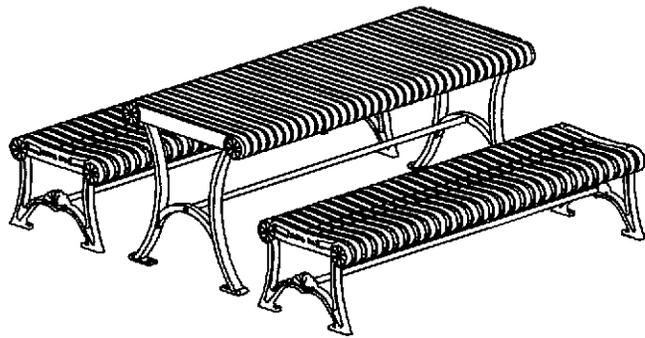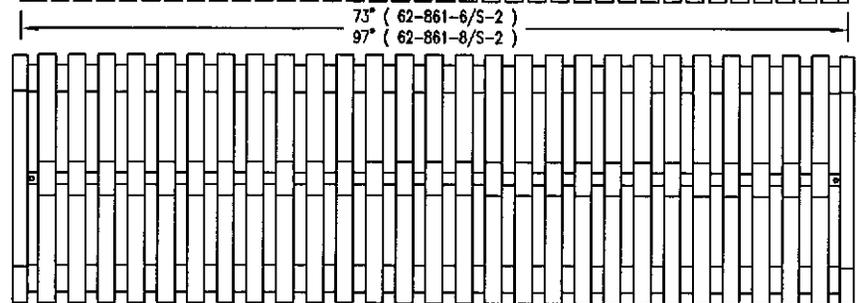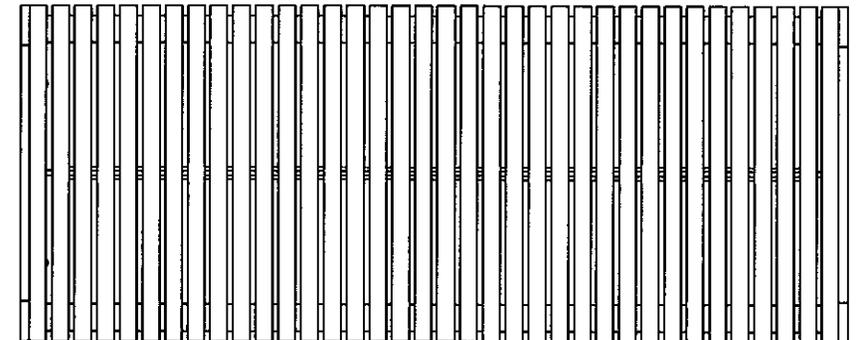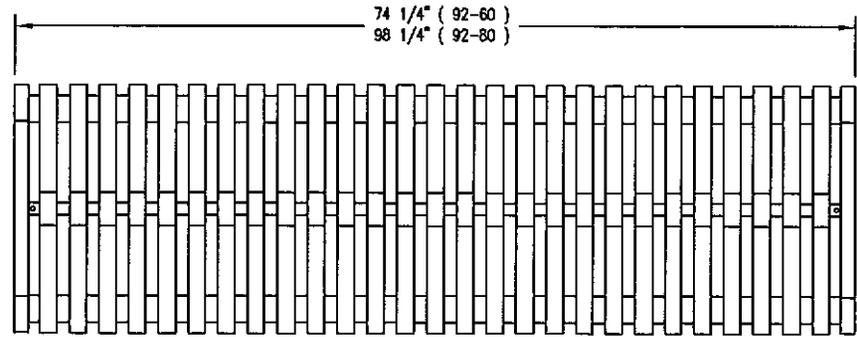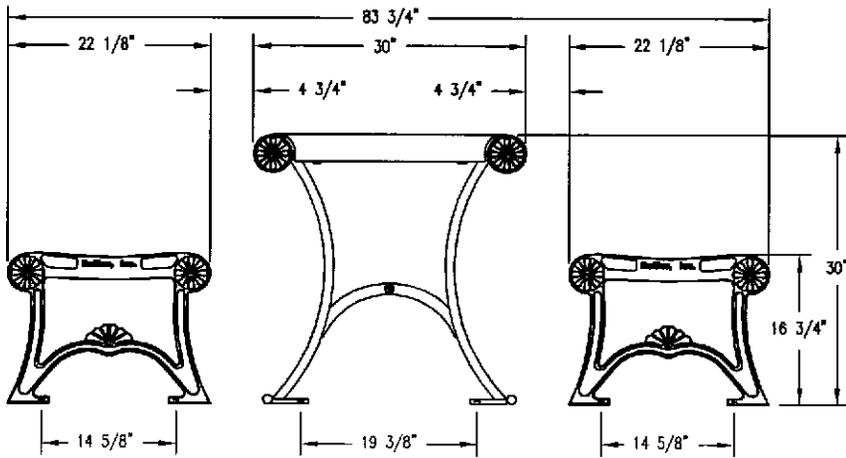

NOTE:  
 FOR MATERIAL AND HARDWARE SPECIFICATIONS SEE DRAWING  
 92 SERIES FOR BENCH AND 62-861/S-2 FOR TABLE.



DuMor, inc.  
 P.O. Box 142 Mifflintown, PA 17059-0142

DATE DRAWN : 5/31/06

DRAWN BY : AWH

DATE REV. :

REV. BY :

TITLE



TABLE

REVISION

A

DRAWING  
 NUMBER

62-861/92 SERIES

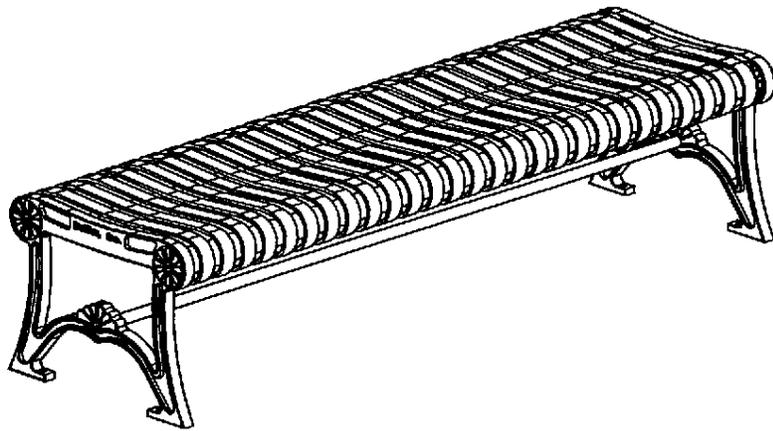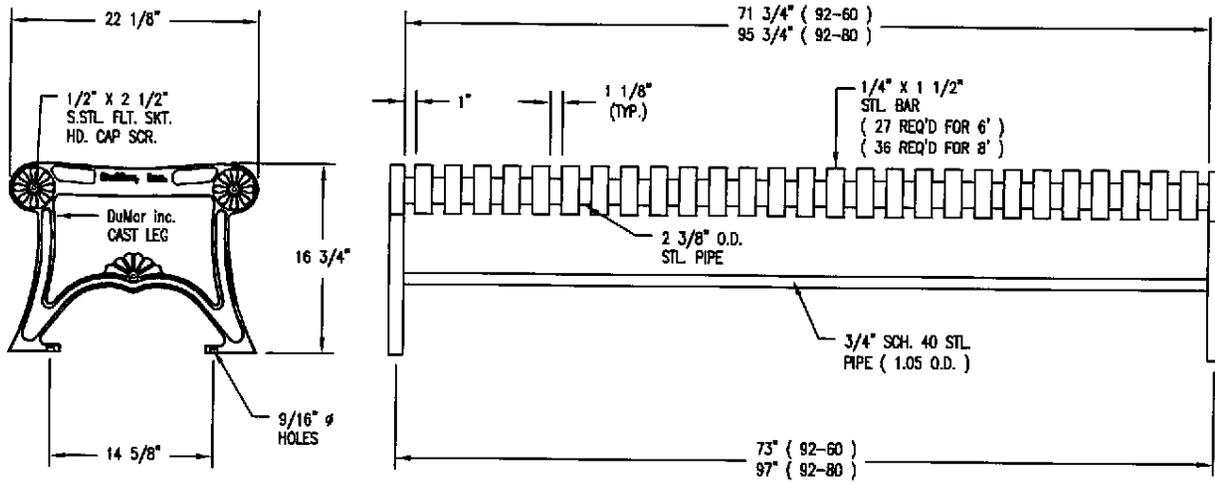


**NOTES:**

- 1.) ALL STL. MEMBERS COATED W/ ZINC RICH EPOXY THEN FINISHED W/ POLYESTER POWDER COATING.
- 2.) 1/2" X 3 3/4" EXPANSION ANCHOR BOLTS PROVIDED

**LENGTH OPTIONS**

- 6' BENCH
- 8' BENCH

 <b>DuMor, inc.</b> P.O. Box 142 Mifflintown, PA 17050-0142	SCALE :	NONE	TITLE :		BENCH
	DATE DRAWN :	3/22/94	REV.	DRAWING NUMBER	
	DRAWN BY :	AH	C	92 SERIES	SHEET
	DATE REV. :	12/14/99	REV. BY :	JSB	1 OF 2

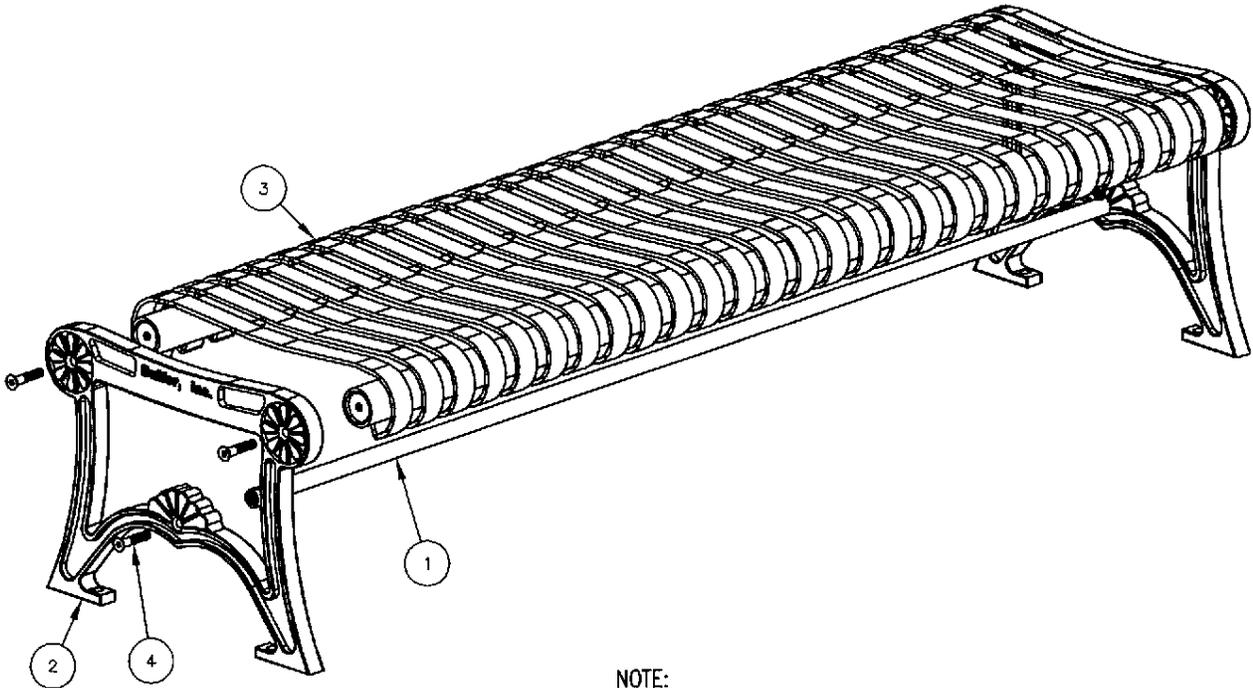

**NOTE:**

- 1.) DURING ASSEMBLY PROCEDURE;  
DO NOT COMPLETELY TIGHTEN HARDWARE.
- 2.) THE ACTUAL PARTS WILL NOT BE NUMBERED;  
NUMBERS ONLY APPLY TO DRAWING.

**STEP 1:**

- USE 2 - PCS. CAST IRON BENCH SUPPORT ( 2 )
  - 1 - PC. 6' SEAT ASSEMBLY ( 3 )
  - 4 - PCS. 1/2" X 2 1/2" FLT. SKT. HD. CAP SCR. ( 4 )
- ATTACH CAST IRON BENCH SUPPORTS ( 2 ) TO 6' SEAT ASSEMBLY ( 3 ) USING HARDWARE ( 4 ). TIGHTEN TO SNUG FIT.

**STEP 3:**

- UPON COMPLETION OF BENCH ASSEMBLY SQUARE ALL COMPONENTS THEN TIGHTEN ALL HARDWARE.

**STEP 4:**

- MOUNT AND ANCHOR AS SPECIFIED.

**STEP 2:**

- USE 1 - PC. 71 3/4" PIPE BRACE ( 1 )
  - 2 - PCS. 1/2" X 2 1/2" FLT. SKT. HD. CAP SCR. ( 4 )
- ATTACH 71 3/4" PIPE BRACE ( 1 ) TO STEP 1 ASSEMBLY USING HARDWARE ( 4 ). TIGHTEN TO SNUG FIT.




ITEM	QTY	PART NO	DESCRIPTION
1	1	0-57-60-04	71 3/4" PIPE BRACE
2	2	0-91-00-02	BLKLESS CAST IRON BNCH SUPT
3	1	0-92-60-01	6' STL SEAT
4	6	1-12-065	1/2" X 2 1/2" FLT SKT HD CAP SCR

  
**DuMor, inc.**  
 P.O. Box 142 Mifflintown, PA 17050-0142

SCALE : NONE  
 DATE DRAWN : 3/22/94  
 DRAWN BY : AH  
 DATE REV. : 12/14/99  
 REV. BY : JBB

TITLE : BENCH ASSEMBLY

REV. C	DRAWING NUMBER 92 SERIES	SHEET 2 OF 2
--------	--------------------------	--------------

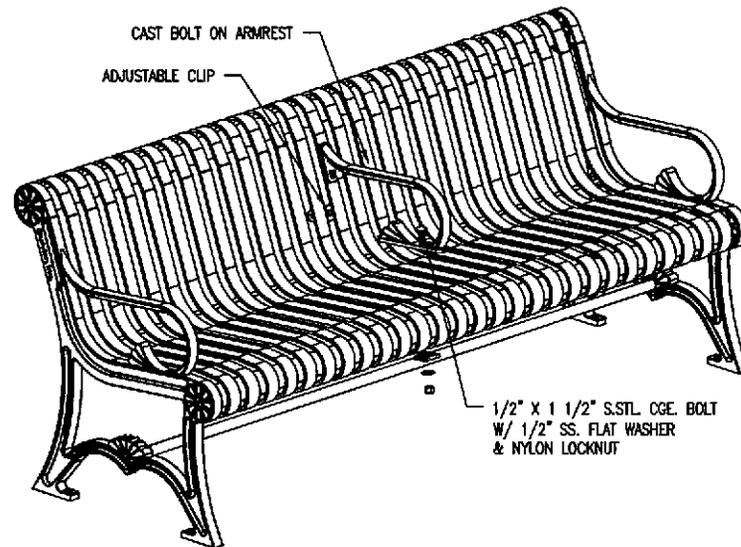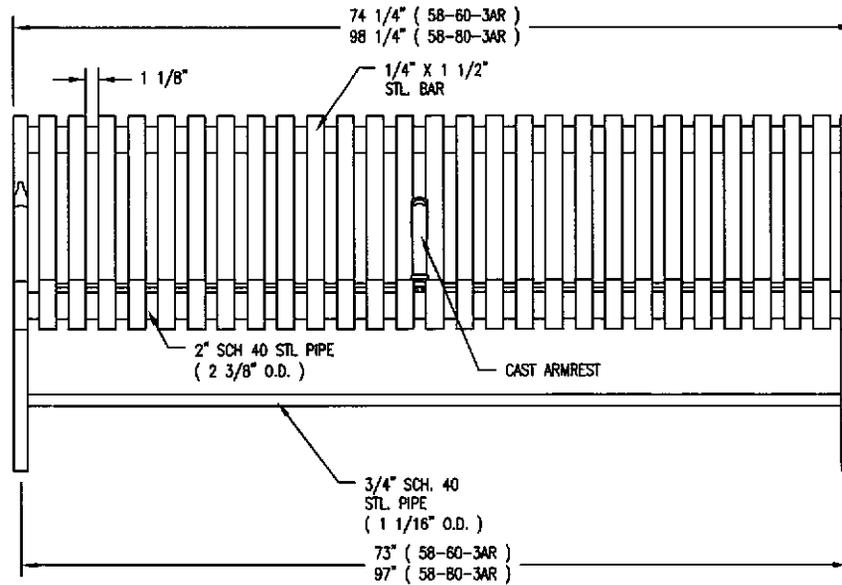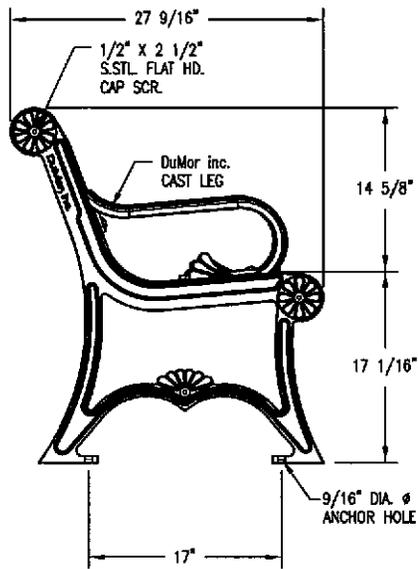

LENGTH OPTIONS

- 6' BENCH
- 8' BENCH

NOTES

- 1.) ALL STL. MEMBERS COATED W/ ZINC RICH EPOXY THEN FINISHED W/ POLYESTER POWDER COATING.
- 2.) 1/2" X 3 3/4" EXPANSION ANCHOR BOLTS PROVIDED.
- 3.) CUSTOM LETTERING AVAILABLE FOR RECESSED SIDE PANELS ( TOTAL OF 37 SPACES )

- CUSTOM LETTERING ( 37 SPACES )



**DuMor, inc.**  
P.O. Box 142 Mifflintown, PA 17059-0142

DATE DRAWN : 3/22/94

DRAWN BY : AWH

DATE REV. : 11/21/99

REV. BY : JSB

TITLE

BENCH

REVISION


D

DRAWING NUMBER

58 SER-3AR SH1

**NOTES:**

- 1.) DURING ASSEMBLY DO NOT COMPLETELY TIGHTEN HARDWARE.
- 2.) THE ACTUAL PARTS WILL NOT BE NUMBERED, NUMBERS ONLY APPLY TO DRAWING.
- 3.) UPON COMPLETION OF BENCH ASSEMBLY, SQUARE ALL COMPONENTS THEN TIGHTEN ALL HARDWARE.

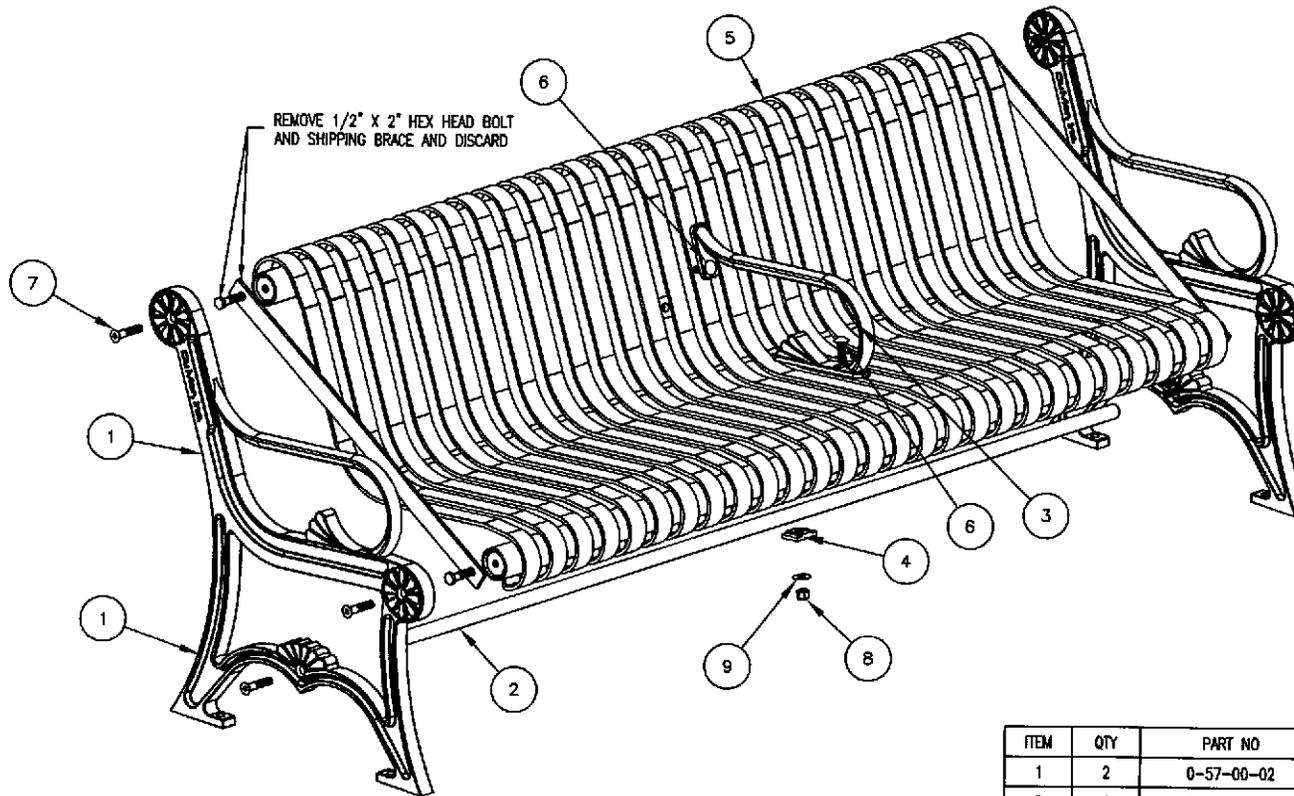

**KITS REQUIRED**

ITEM	QTY	PART NO	DESCRIPTION
10	1	K-ANC0860-4	1/2" X 3 3/4" SS ANCHOR KIT (4PC)
11	1	K-CG0824-2L	1/2" CGE BOLT HARDWARE KIT (2PC)
12	1	K-FC0840-6	1/2" CAP HARDWARE KIT (6PC)

ITEM	QTY	PART NO	DESCRIPTION
1	2	0-57-00-02	CAST IRON BENCH SUPPORT
2	1	0-57-60-04	71 3/4" PIPE BRACE
3	1	0-58-00AR-03	CAST IRON BOLT ON ARMREST
4	2	0-58-00AR-04	ARMREST BOLT CLIP MACHINED
5	1	0-58-60-01	6' STL SEAT
6	2	1-11-042	1/2" X 1 1/2" SS CGE BOLT
7	6	1-12-085	1/2" X 2 1/2" FLT SKT HD CAP SCR
8	2	1-20-015	1/2" SS NYLON LOCKNUT
9	2	1-22-015	1/2" SS FLAT WASHER

**DuMor, inc.**  
 P.O. Box 142 Mifflintown, PA 17059-0142

TOOLS REQ'D  
 3/4" WRENCH  
 5/16" ALLEN WRENCH  
 DRILL & 1/2" MASONRY DRILL BIT

DATE DRAWN : 11/21/99  
 DRAWN BY : JSB  
 DATE REV. :  
 REV. BY :

TITLE


INSTALLATION

REVISION



A

DRAWING NUMBER

58 SER-3AR SH2

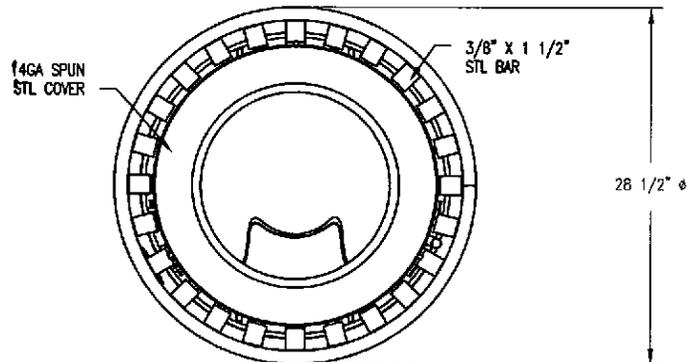

28 1/2"  $\phi$

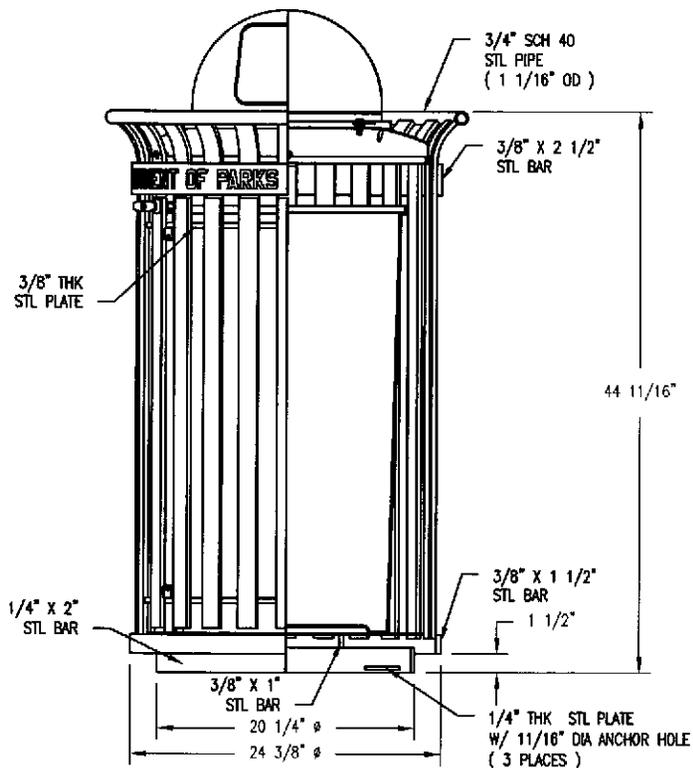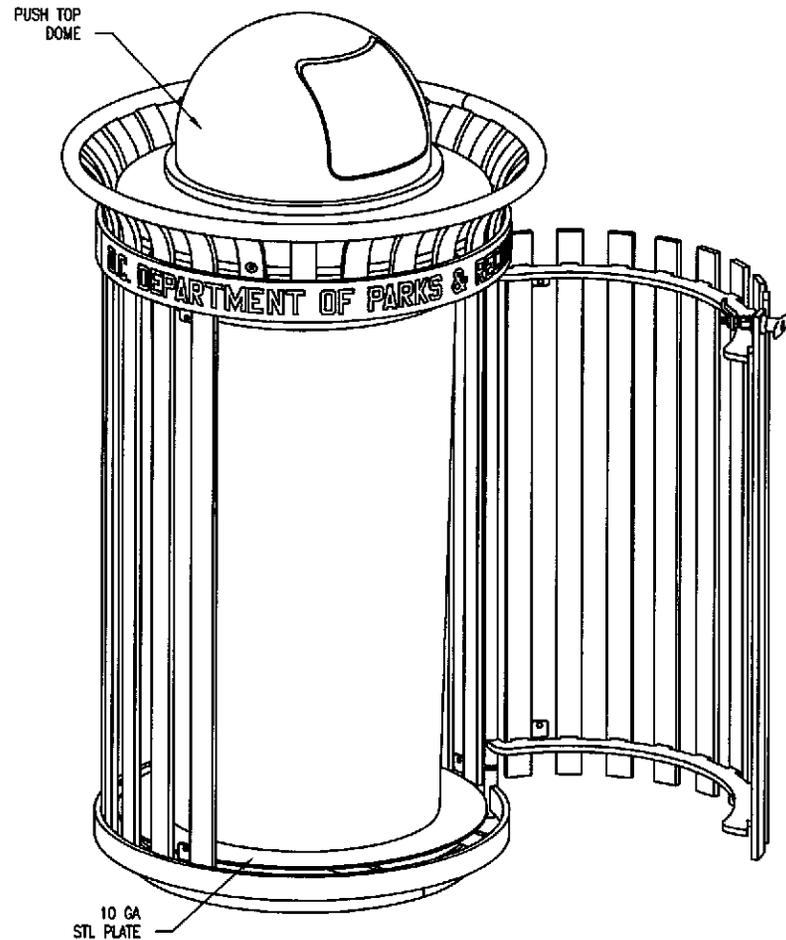





44 11/16"

**NOTES:**


- 1.) ALL STL. MEMBERS COATED W/ ZINC RICH EPOXY THEN FINISHED W/ POLYESTER POWDER COATING.
- 2.) 1/2" X 3 3/4" EXPANSION ANCHOR BOLTS PROVIDED.
- 3.) ALL WELDS CONT. THEN GROUND SMOOTH.
- 4.) RECEPTACLE FULLY ASSEMBLED AT FACTORY.

**DuMor, inc.**  
 P.O. Box 142 Mifflintown, PA 17059-0142

DATE DRAWN : 07/06/12	TITLE	
DRAWN BY : ESS	RECEPTACLE	
DATE REV. :	REVISION	DRAWING NUMBER
REV. BY :	A	438-32-0004-PT

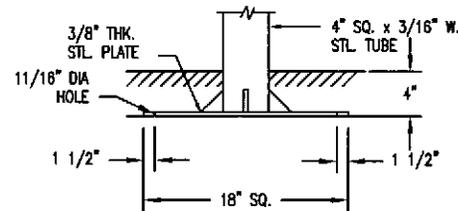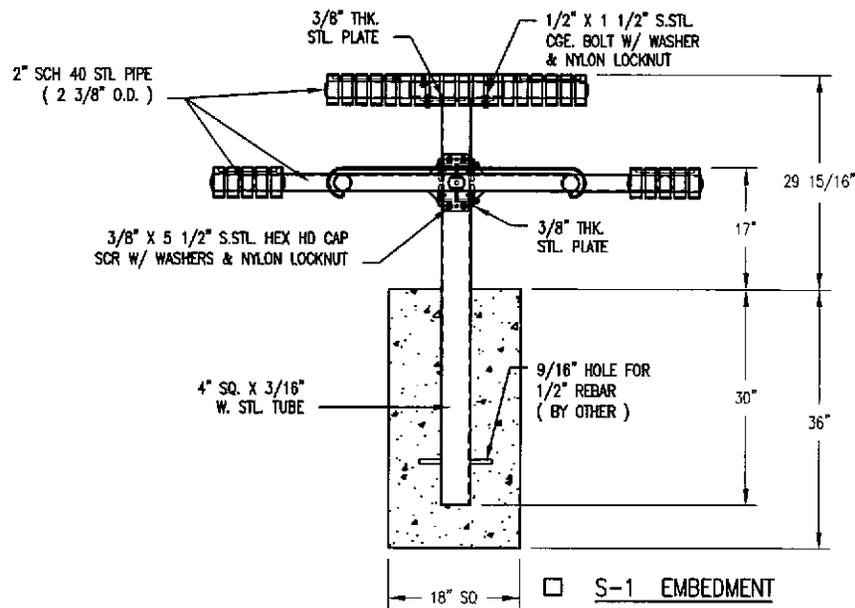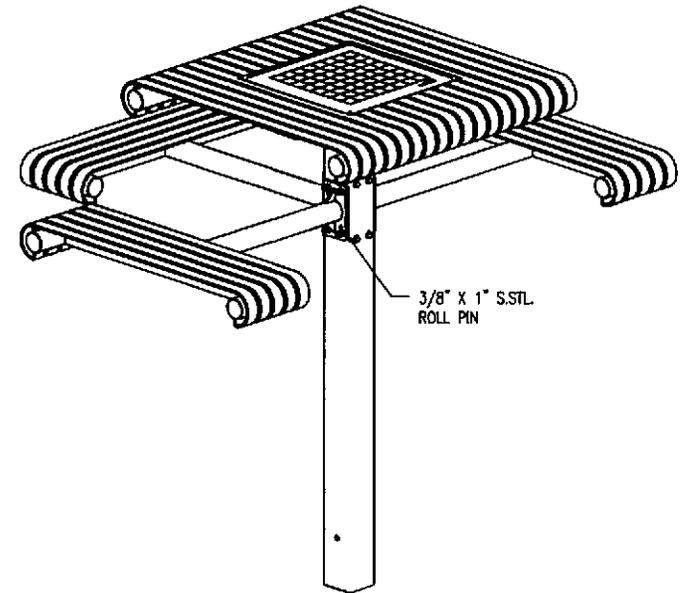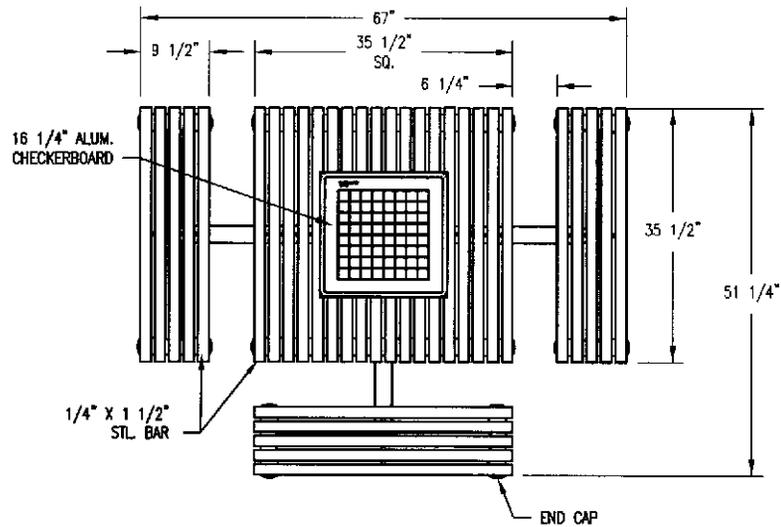

S-4 SUB FLOOR

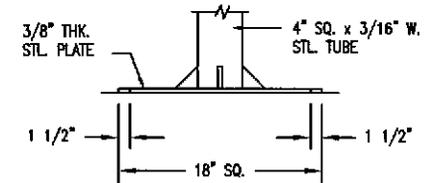

S-2 SURFACE

NOTES

- 1.) ALL STL. MEMBERS COATED W/ ZINC RICH EPOXY THEN FINISHED W/ POLYESTER POWDER COATING.
- 2.) 1/2" X 3 3/4" EXPANSION ANCHOR BOLTS PROVIDED FOR S-2, S-4 OPTIONS.
- 3.) FIELD DRILLING REQ'D FOR ROLL PINS, UPON COMPLETION OF TABLE ASSEMBLY.

**DuMor, inc.**  
 P.O. Box 142 Mifflintown, PA 17059-0142

DATE DRAWN : 08/05/11  
 DRAWN BY : ESS  
 DATE REV. : 04/18/12  
 REV. BY : ESS

TITLE

TABLE

REVISION


B

DRAWING NUMBER

68-175-3 SH1

**NOTE:**

- 1.) DURING ASSEMBLY PROCEDURE;  
DO NOT COMPLETELY TIGHTEN HARDWARE.
- 2.) THE ACTUAL PARTS WILL NOT BE NUMBERED:  
NUMBERS ONLY APPLY TO DRAWING.
- 3.) SEE SPEC. SHEET 1 FOR MOUNTING OPTION.

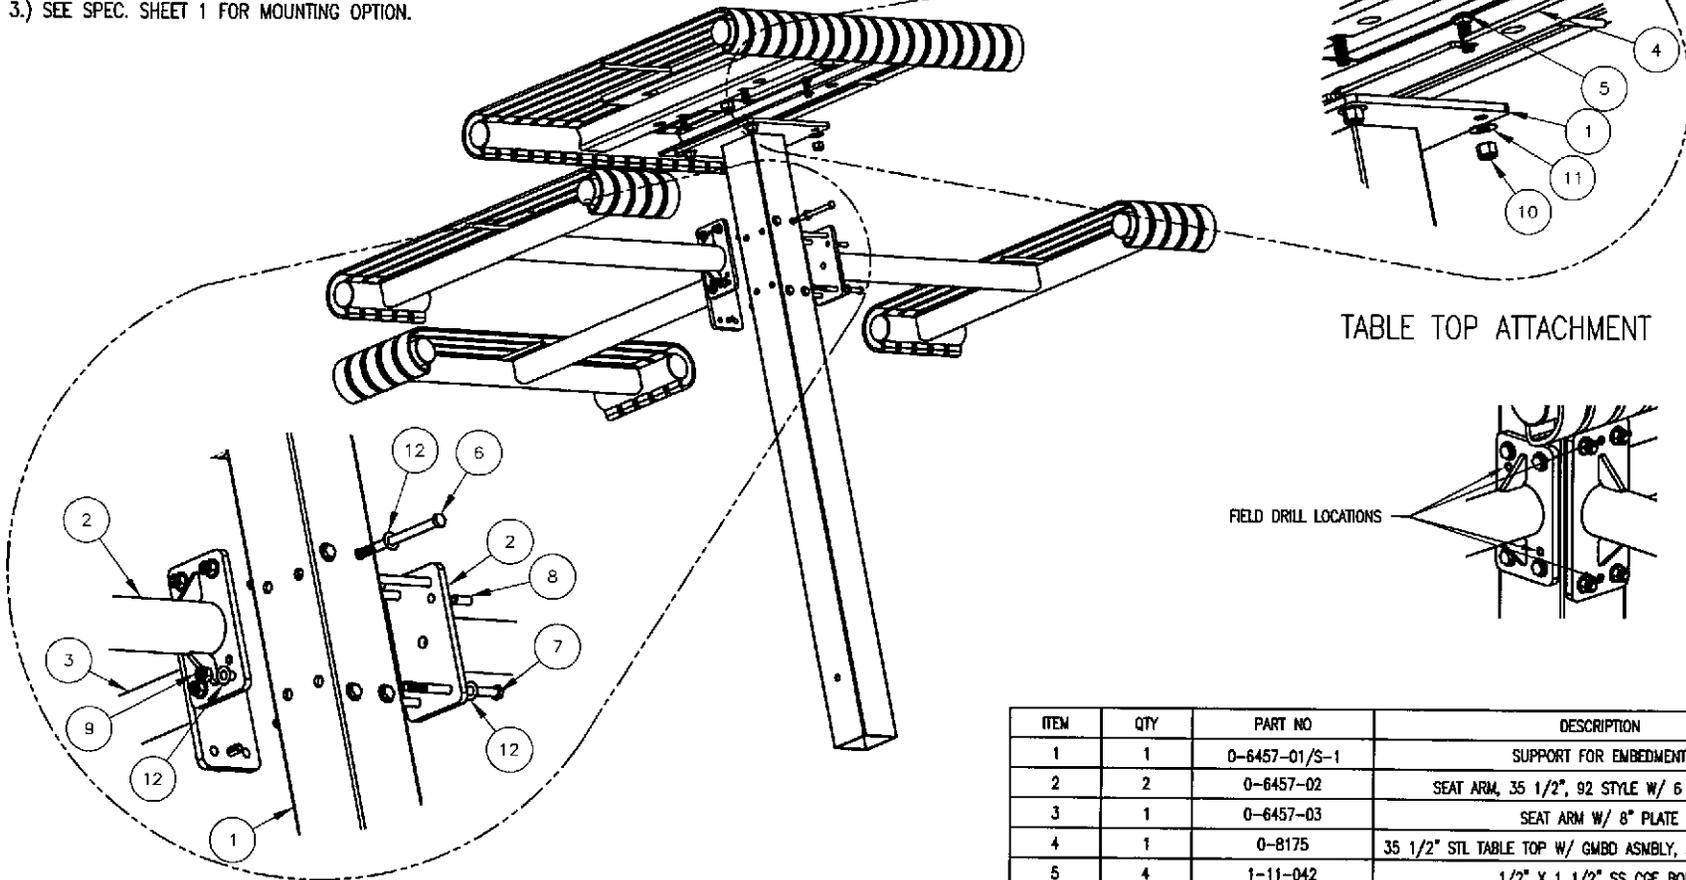

**KITS REQUIRED**

ITEM	QTY	PART NO	DESCRIPTION
13	1	K-ANC0880-4	1/2" X 3 3/4" SS ANCHOR KIT (4PC) ( FOR S-2 & S-4 OPTIONS )
14	1	K-CG0824-4L	1/2" CGE BOLT HARDWARE KIT (4)
15	1	K-HC0680-4	3/8" CAP HARDWARE KIT (4PC)
16	1	K-HC0688-4	3/8" CAP HARDWARE KIT (4PC)
17	1	K-RP0616-6	3/8" X 1" ROLL PIN KIT (6PC)

ITEM	QTY	PART NO	DESCRIPTION
1	1	0-6457-01/S-1	SUPPORT FOR EMBEDMENT
2	2	0-6457-02	SEAT ARM, 35 1/2", 92 STYLE W/ 6 1/2" PLATE
3	1	0-6457-03	SEAT ARM W/ 8" PLATE
4	1	0-8175	35 1/2" STL TABLE TOP W/ GMBD ASNBLY, 35 1/2", 92 STYLE
5	4	1-11-042	1/2" X 1 1/2" SS CGE BOLT
6	4	1-12-008	3/8" X 5" SS HEX HD CAP SCR
7	4	1-12-039	3/8" X 5 1/2" SS HEX HD CAP SCR
8	6	1-14-003	3/8" X 1" S.STL ROLL PIN
9	8	1-20-007	3/8" SS NYLON LOCKNUT
10	4	1-20-015	1/2" SS NYLON LOCKNUT
11	4	1-22-015	1/2" SS FLAT WASHER
12	16	1-22-024	3/8" SS FLAT WASHER


**DuMor, inc.**  
P.O. Box 142 Mifflintown, PA 17059-0142

TOOLS REQ'D  
3/4" WRENCH  
9/16" WRENCH



DRILL & 3/8" & 1/2" Ø MASONRY BIT  
( FOR S-2 & S-4 OPTIONS )

DATE DRAWN : 08/25/11  
DRAWN BY : ESS  
DATE REV. : 04/18/12  
REV. BY : ESS

TITLE  
**INSTALLATION**  
REVISION **B** DRAWING NUMBER **68-175-3 SH2**

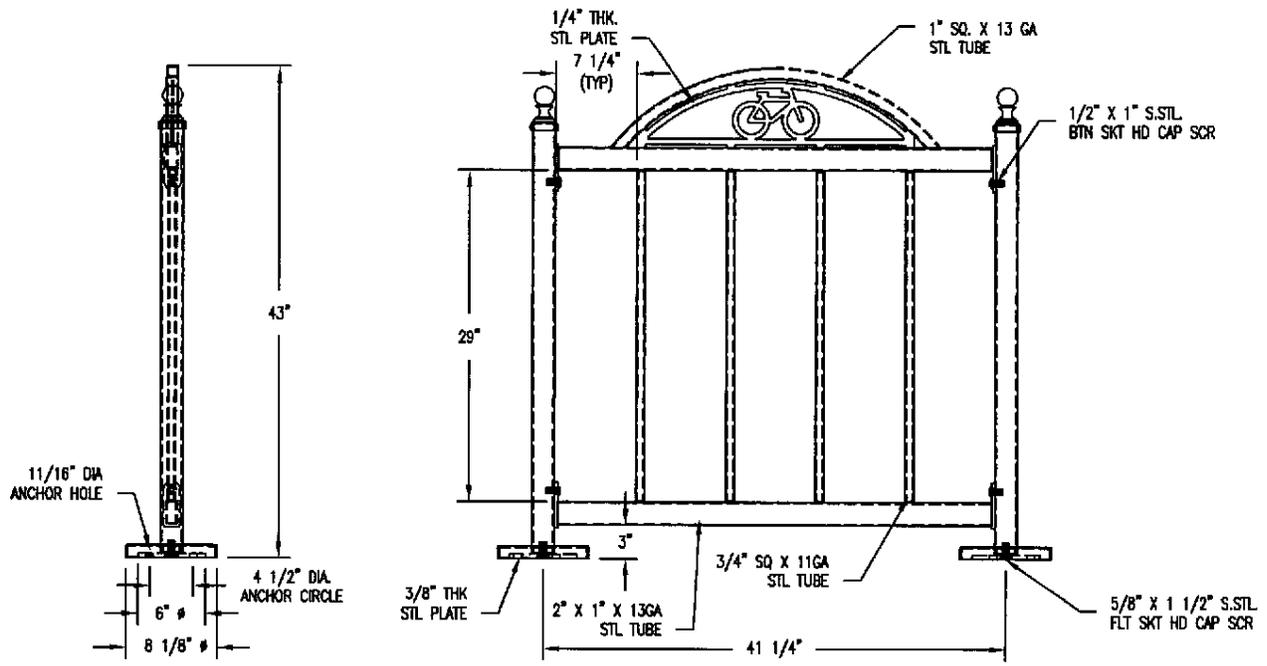


\*  S-2 SURFACE MOUNT \*  
(SEE NOTES)

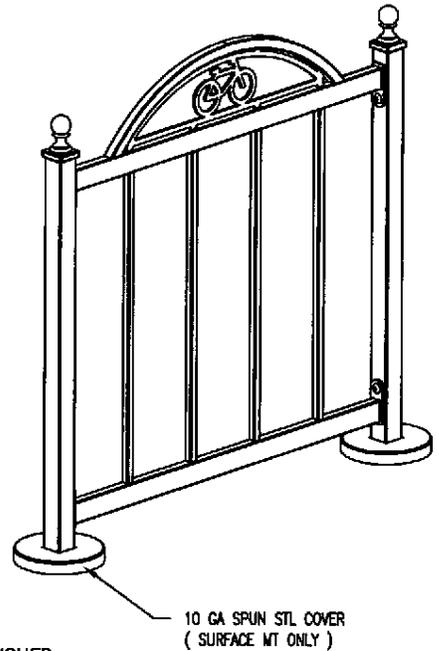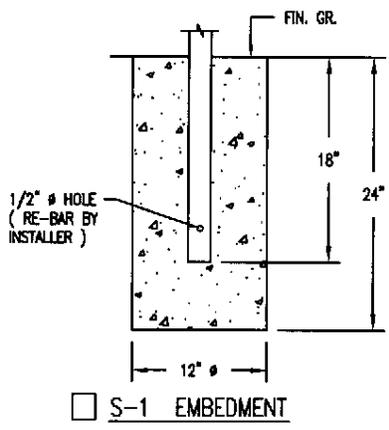

- NOTES:
- 1.) ALL STL MEMBERS COATED W/ ZINC RICH EPOXY THEN FINISHED W/ POLYESTER POWDER COATING.
  - 2.) 1/2" X 3 3/4" EXPANSION ANCHOR BOLTS PROVIDED FOR OPTION S-2.
- \* UPCHARGE APPLIES TO SUPPORT OPTION - CONSULT YOUR LOCAL REPRESENTATIVE.

**DuMor, inc.**  
P.O. Box 142 Mifflintown, PA 17059-0142

SCALE :	NONE	TITLE :	BIKE RACK	
DATE DRAWN :	1/13/11	REV.	DRAWING NUMBER	188-05
DRAWN BY :	JSB	A		
DATE REV. :				
REV. BY :				SHEET 1 OF 2

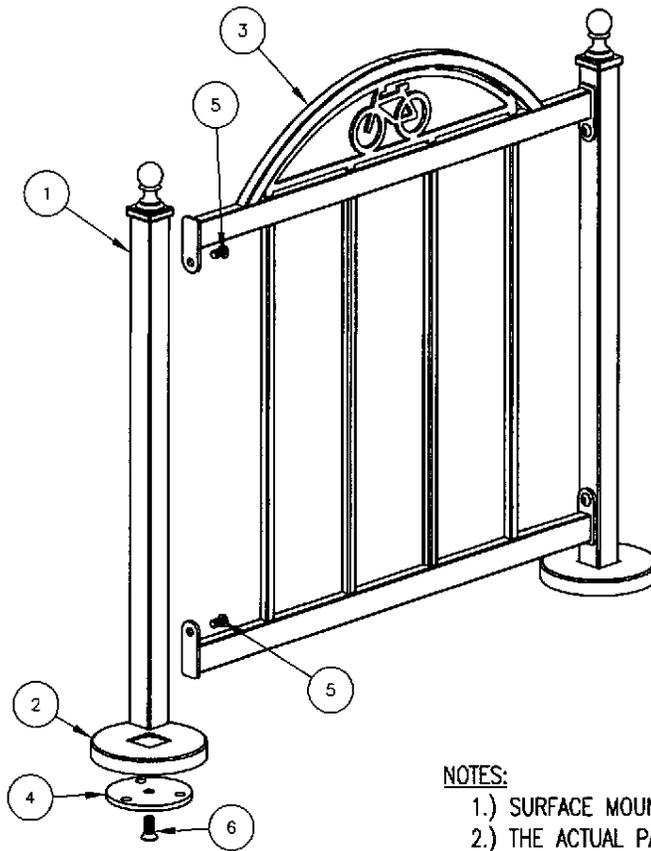

**NOTES:**

- 1.) SURFACE MOUNT OPTION SHOWN.
- 2.) THE ACTUAL PARTS WILL NOT BE NUMBERED; NUMBERS ONLY APPLY TO DRAWING.
- 3.) SEE SPEC SHEET 1 FOR MOUNTING AND OPENING DETAILS.

**INSTALLATION FOR SURFACE MOUNT**

**STEP 1:**

- USE 2 - PCS. 2" SQ. SUPPORT POST FOR SURFACE MOUNT ( 1 )
  - 2 - PCS. 10 GAUGE X 8" DIA. ANCHOR PLATE COVER ( 2 )
  - 2 - PCS. 3/8" THICK SURFACE MOUNT PLATE ( 4 )
  - 2 - PCS. 5/8" X 1 1/2" SS FLT SKT HD CAP SCREW ( 6 )
- SLIDE 10 GAUGE ANCHOR PLATE COVER ( 2 ) ONTO 2" SQ. SUPPORT POST FOR SURFACE MOUNT ( 1 ). ATTACH 3/8" THICK SURFACE MOUNT PLATE ( 4 ) TO 2" SQ. SUPPORT POST FOR SURFACE MOUNT ( 1 ) USING HARDWARE ( 6 ). TIGHTEN HARDWARE.

**STEP 2:**

- USE 1 - PC. STL BIKE RACK FRAME, 9 OPENINGS ( 3 )
  - 4 - PCS. 1/2" X 1" SS BTN SKT HD CAP SCREW ( 5 )
- ATTACH STL BIKE RACK FRAME, 9 OPENINGS ( 3 ) TO STEP 1 ASSEMBLY USING HARDWARE ( 5 ). SQUARE AND TIGHTEN HARDWARE.

**STEP 3:**

ANCHOR AS SPECIFIED ON SHEET 1.




ITEM	QTY	PART NO	DESCRIPTION
1	2	0-188-00-02/S-2	2" SQ SUPPORT POST FOR SURFACE MOUNT
2	2	0-188-00-04	10 GA X 8" DIA STL ANCHOR PLATE COVER
3	1	0-188-05-01	STL BIKE RACK, 5 OPENINGS
4	2	0-83-00-03	3/8" THK SURFACE MOUNT PLATE
5	4	1-12-056	1/2" X 1" SS BTN SKT HD CAP SCR
6	2	1-12-102	5/8" X 1 1/2" SS FLT SKT HD CAP SCR

**DuMor, inc.**  
P.O. Box 142 Mifflintown, PA 17059-0142



SCALE : NONE  
DATE DRAWN : 1/13/11  
DRAWN BY : JSB  
DATE REV. :  
REV. BY :

TITLE : BIKE RACK ASSEMBLY

REV. A	DRAWING NUMBER 188-05	SHEET 2 OF 2
--------	-----------------------	--------------

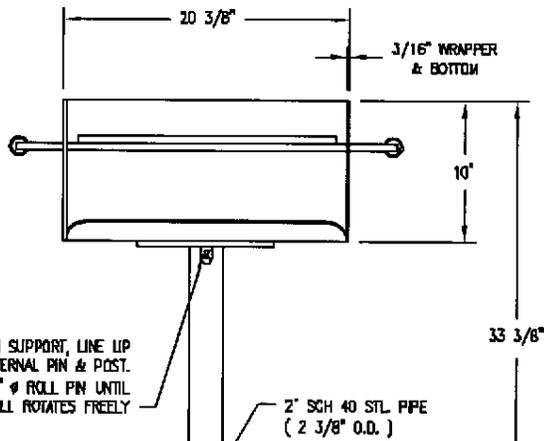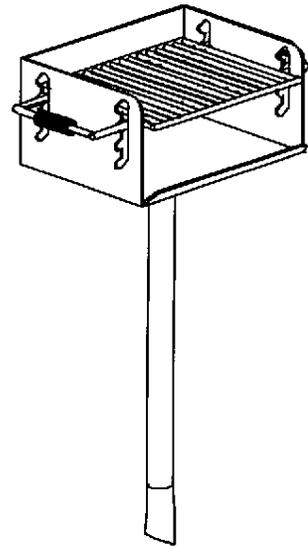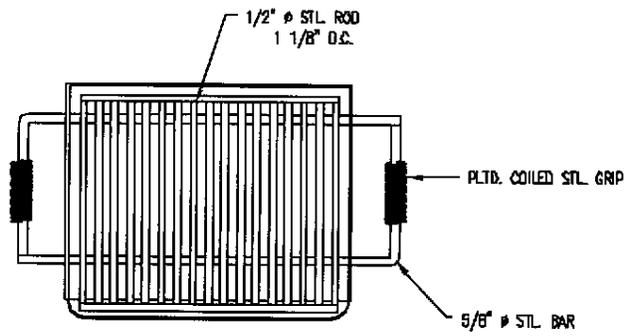

PLACE GRILL ON SUPPORT, LINE UP HOLES IN INTERNAL PIN & POST. INSERT 3/8"  $\phi$  ROLL PIN UNTIL GRILL ROTATES FREELY

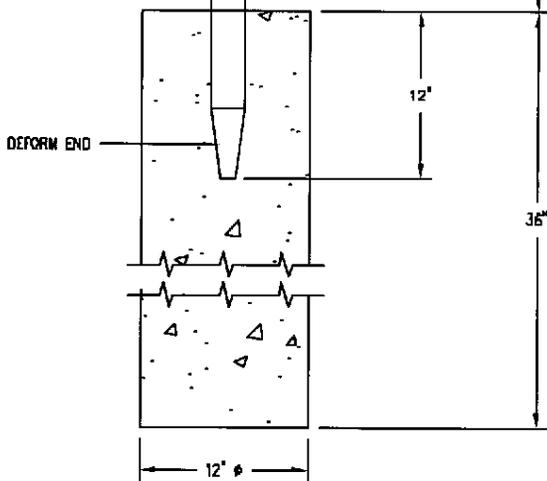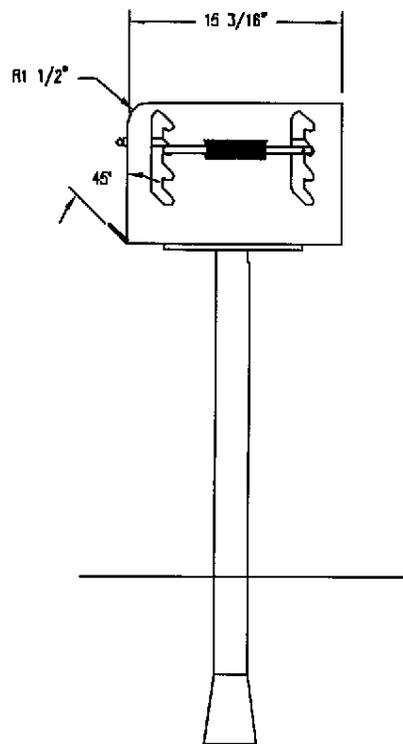

NOTES

- 1.) GRILL FINISHED W/ HEAT RESISTANT BLACK ENAMEL
- 2.) GRILL ROTATES FREELY 360° FOR DRAFT CONTROL


**DuMor, inc.**  
P.O. Box 142 Mifflintown, PA 17059-0142

SCALE : NONE  
DATE DRAWN : 3/22/94  
DRAWN BY : CDC  
DATE REV. : 8/28/05  
REV. BY : USB

TITLE : GRILL

REV. B	DRAWING NUMBER 21-00
--------	----------------------

SHEET 1 OF 2

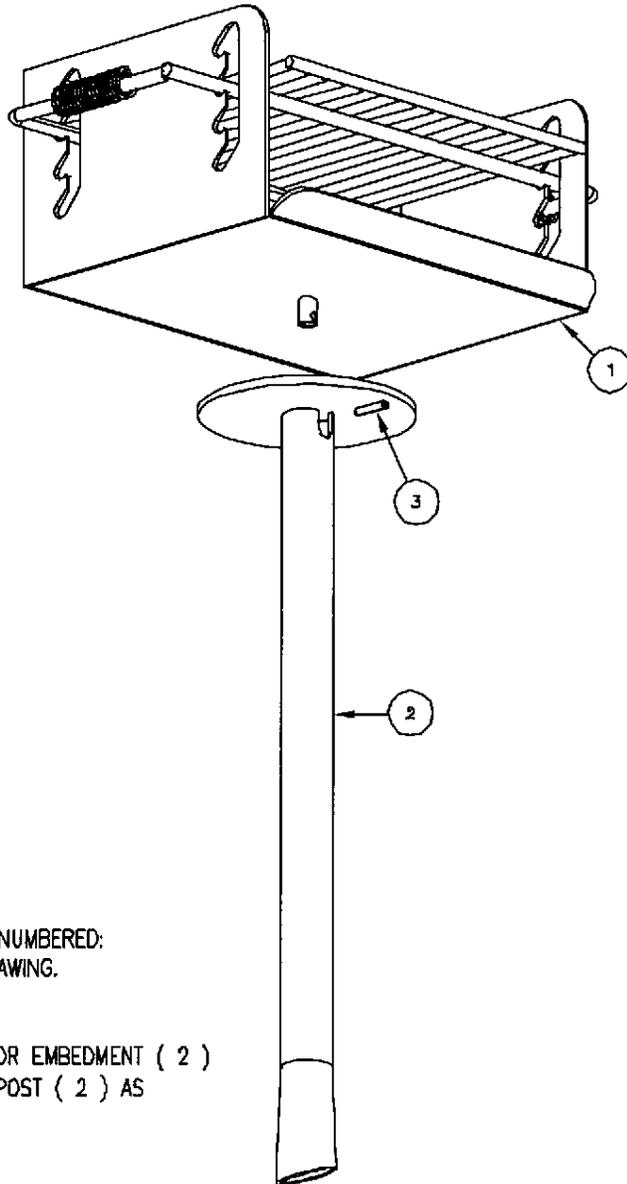

**NOTE:**

1. ACTUAL PARTS WILL NOT BE NUMBERED:  
NUMBERS ONLY APPLY TO DRAWING.

**STEP 1:**

USE 1 - PC. SUPPORT POST FOR EMBEDMENT ( 2 )  
MOUNT AND LEVEL EMBEDMENT POST ( 2 ) AS  
SPECIFIED ON SHEET 1

**STEP 2:**

USE 1 - PC. GRILL BODY ASSEMBLY ( 1 )  
1 - PC. 3/8" X 1 3/4" ROLL PIN ( 3 )  
AFTER CONCRETE HARDENS, PLACE GRILL BODY ASSEMBLY  
( 1 ) ON TO SUPPORT POST ( 2 ), THEN LINE UP HOLES IN  
INTERNAL PIN WITH SLOTS IN POST. DRIVE 3/8" ROLL PIN  
( 3 ) INTO INTERNAL PIN UNTIL GRILL BODY ROTATES FREELY.

ITEM	QTY	PART NO	DESCRIPTION
1	1	0-21-00-01	GRILL BODY ASSEMBLY
2	1	0-21-00-02	POST FOR EMBEDMENT
3	1	1-14-001	3/8" X 1 3/4" ROLL PIN

  
**DuMor, inc.**  
 P.O. Box 142 Mifflintown, PA 17059-0142

SCALE : NONE  
 DATE DRAWN : 3/22/94  
 DRAWN BY : CDC  
 DATE REV. : 9/28/05  
 REV. BY : JSB

TITLE : GRILL ASSEMBLY  
 REV. B      DRAWING NUMBER 21-00      SHEET 2 OF 2



NOTES

FONT, MESSAGE: ARIAL BLACK, OR EQUAL  
 FONT, AGENCY: GARAMOND, TIMES NEW ROMAN, OR EQUAL  
 CHARACTER, BORDER AND GRAPHIC COLOR: WHITE (PANTONE 7485 C)  
 FIELD COLOR: DARK GREEN (PANTONE 553 C)  
 BORDER: 1/4", OFFSET 1/4" FROM EDGE

DATE 10/27/09	NORTH NA	TITLE DOG SIGN, NO DOGS ALLOWED ON FIELD	DISTRICT OF COLUMBIA DEPARTMENT OF PARKS AND RECREATION  Office of Planning & Capital Projects Main Office: 3149 16th Street, N.W. Washington, D.C. 20010 202-673-7647 www.dpr.dc.gov	
SCALE NO SCALE				
TYPE DETAIL				




NOTES  
 FONT, MESSAGE: ARIAL BLACK, OR EQUAL  
 FONT, AGENCY: GARAMOND, TIMES NEW ROMAN, OR EQUAL  
 CHARACTER, BORDER AND GRAPHIC COLOR: WHITE (PANTONE 7485 C)  
 FIELD COLOR: DARK GREEN (PANTONE 553 C)  
 BORDER: 1/4", OFFSET 1/4" FROM EDGE

DATE 08/14/2010	NORTH NA	TITLE DOG SIGN, LEASH, CLEAN UP	DISTRICT OF COLUMBIA DEPARTMENT OF PARKS AND RECREATION  Office of Planning & Capital Projects Main Office: 3149 16th Street, N.W. Washington, D.C. 20010 202-673-7647 <a href="http://www.dpr.dc.gov">www.dpr.dc.gov</a>	
SCALE NO SCALE				
TYPE DETAIL				


FIBERGLASS GRAPHIC PANEL TECHNICAL SPECIFICATIONS

PANNIER GRAPHICS MODULITE® OR EQUAL


Size	Min. 36"W x 24"H
Thickness	.030" D to .250" D*
Weight	1 ft2 / .125" D = 1 lb.*
Finish	Diffusion Opaque, Translucent Reflectivity Glossy or Matte
Tensile Strength	12,000 psi
Compressive Strength	20,000 psi
Flexural Strength	18,000 psi
Impact Strength	6 ft. lbs. / in. notch
Barcol Hardness	50
Moisture Permeability	Unaffected (<1%)
Fire Resistance	500 *
Solvent Resistance	Mild Acids Excellent Alkalis Fair Solvents Excellent
Elasticity Modulus	2,000,000 psi
Dielectric Strength	350 volts per mil
Ambient Temperature Range	- 65o F to +350o F
*approximate	
Modulite® is a registered trademark of Pannier Corporation.	

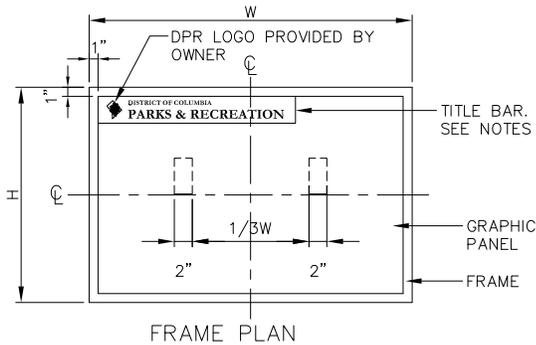


FRAME PLAN

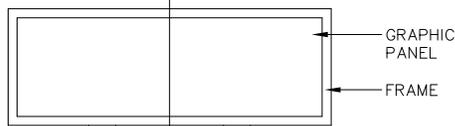

2"x4" EXTRUDED HIGH-STRENGTH ALUMINUM POST

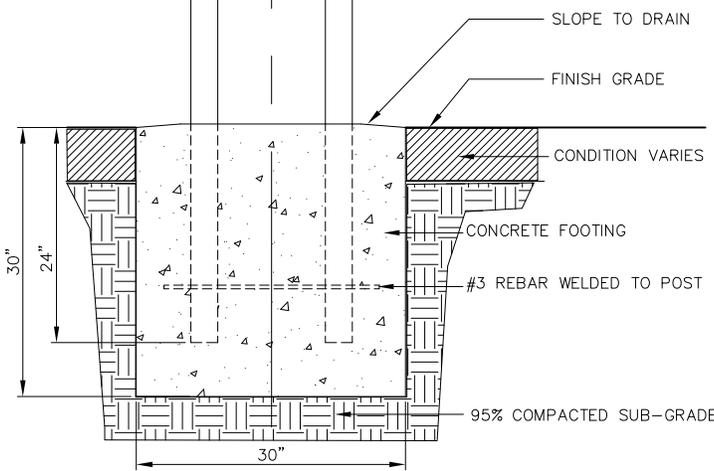

FRONT ELEVATION

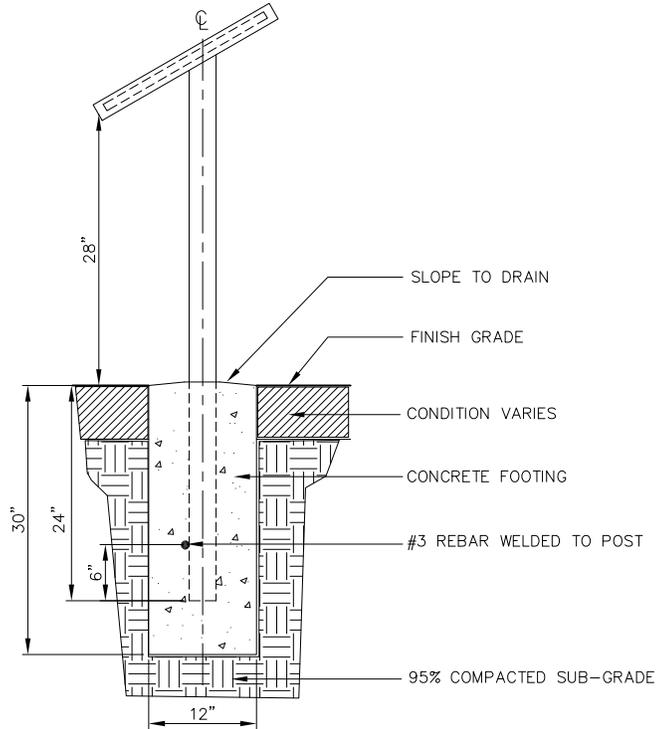

SIDE ELEVATION

- NOTES:**
1. PANEL SIZE (WxH): 24"x18", 24"x24", 36"x24", 42"x24". (OR CUSTOM SIZE AS APPROVED.)
  2. NO FIELD WELDING.
  3. ALL CONTENT OF SIGN GRAPHICS SHALL BE APPROVED BY DPR PRIOR TO FABRICATION.
  4. TITLE TEXT, BORDER AND GRAPHIC COLOR SHALL BE WHITE (PANTONE 7485 C); TITLE BAR BACKGROUND COLOR SHALL BE DARK GREEN (PANTONE 553 C).
  5. TITLE TEXT FONT SHALL BE GARAMOND, TIMES NEW ROMAN, OR EQUAL; BODY TEXT AND CAPTIONS FONT SHALL BE ARIAL, HELVETICA, OR EQUAL.
  6. MINIMUM TEXT SIZE SHALL BE 32 POINT FOR CITY; 72 POINT FOR DEPARTMENT; 32 POINT FOR TITLES; 18 POINT FOR BODY; 12 POINT FOR CAPTIONS.
  7. INCLUDE DPR'S LOGO IN TITLE BAR AS PROVIDED BY OWNER.
  9. ALL TEXT STYLE SHALL BE CLEAR AND LEGIBLE.
  10. DELIVER FRAME TOUCH UP PAINT TO DPR.
  11. PROVIDE FINAL GRAPHIC FILES ELECTRONICALLY TO DPR WITH RECORD DOCUMENT AT PROJECT CLOSE OUT.

DATE	03/03/10
SCALE	NO SCALE
TYPE	DETAIL

NORTH	NA
-------	----

TITLE

INTERPRETIVE SIGN,  
NPS "LOW PROFILE" STYLE

**DISTRICT OF COLUMBIA  
DEPARTMENT OF PARKS AND RECREATION**

Office of Planning & Capital Projects  
Main Office: 3149 16th Street, N.W.  
Washington, D.C. 20010  
202-673-7647  
www.dpr.dc.gov





**NOTES**


TEXT FONT: ARIAL BLACK OR EQUAL  
 AGENCY FONT: GARAMOND, TIMES NEW ROMAN, OR EQUAL

FIELD COLOR: DARK GREEN (PANTONE 553 C)  
 TEXT, BORDER, DPR GRAPHIC, IMAGE GRAPHIC COLOR: WHITE (PANTONE 7485 C)  
 CIRCLE SYMBOL COLOR: RED (PANTONE 192 C)

BORDER: 1/4", OFFSET 1/4" FROM EDGE

COLORS SHOWN HERE ARE ILLUSTRATIVE ONLY


DATE 10/13/10	NORTH NA	TITLE NO SMOKING SIGN	DISTRICT OF COLUMBIA DEPARTMENT OF PARKS AND RECREATION  Office of Planning & Capital Projects Main Office: 3149 16th Street, N.W. Washington, D.C. 20010 202-673-7647 www.dpr.dc.gov	
SCALE NO SCALE				
TYPE DETAIL				

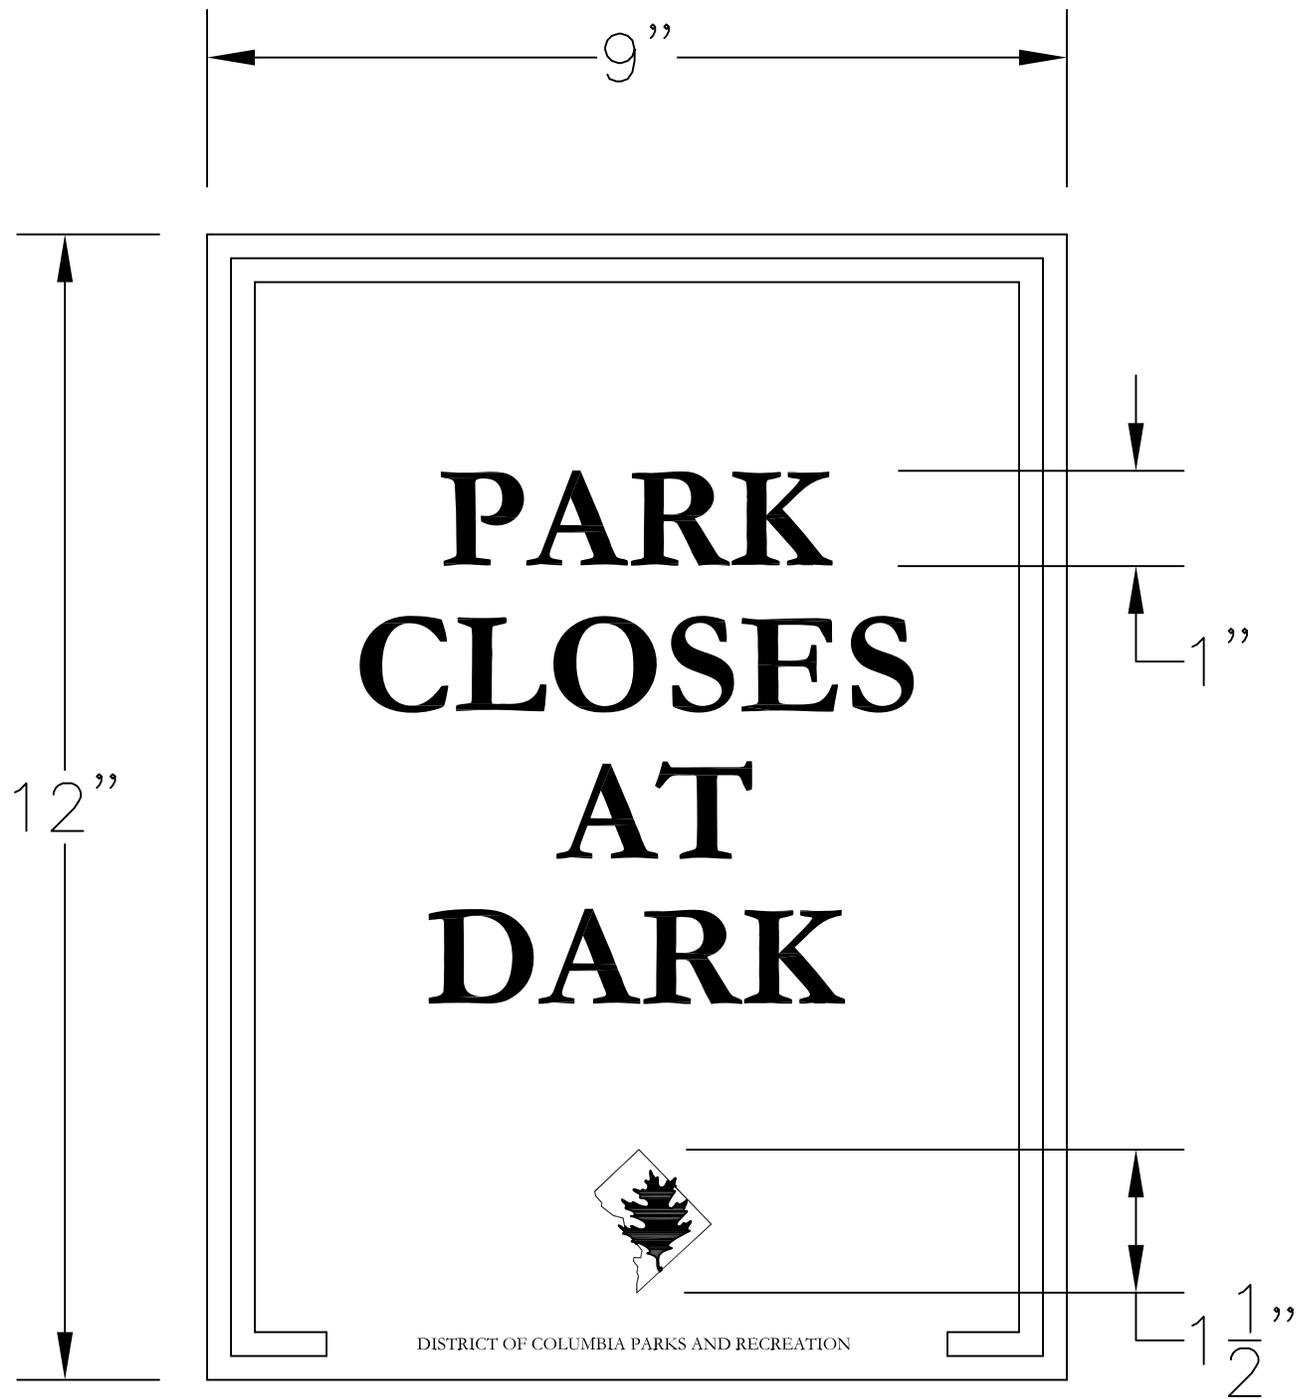

**NOTES**

FONT: GARAMOND, TIMES NEW ROMAN, OR EQUAL  
 CHARACTER, BORDER AND GRAPHIC COLOR: WHITE (PANTONE 7485 C)  
 FIELD COLOR: DARK GREEN (PANTONE 553 C)  
 BORDER: 1/4", OFFSET 1/4" FROM EDGE

DATE 10/05/09	NORTH NA	TITLE SIGN, PARK HOURS	DISTRICT OF COLUMBIA DEPARTMENT OF PARKS AND RECREATION  Office of Planning & Capital Projects Main Office: 3149 16th Street, N.W. Washington, D.C. 20010 202-673-7647 www.dpr.dc.gov	
SCALE NO SCALE	TYPE DETAIL			

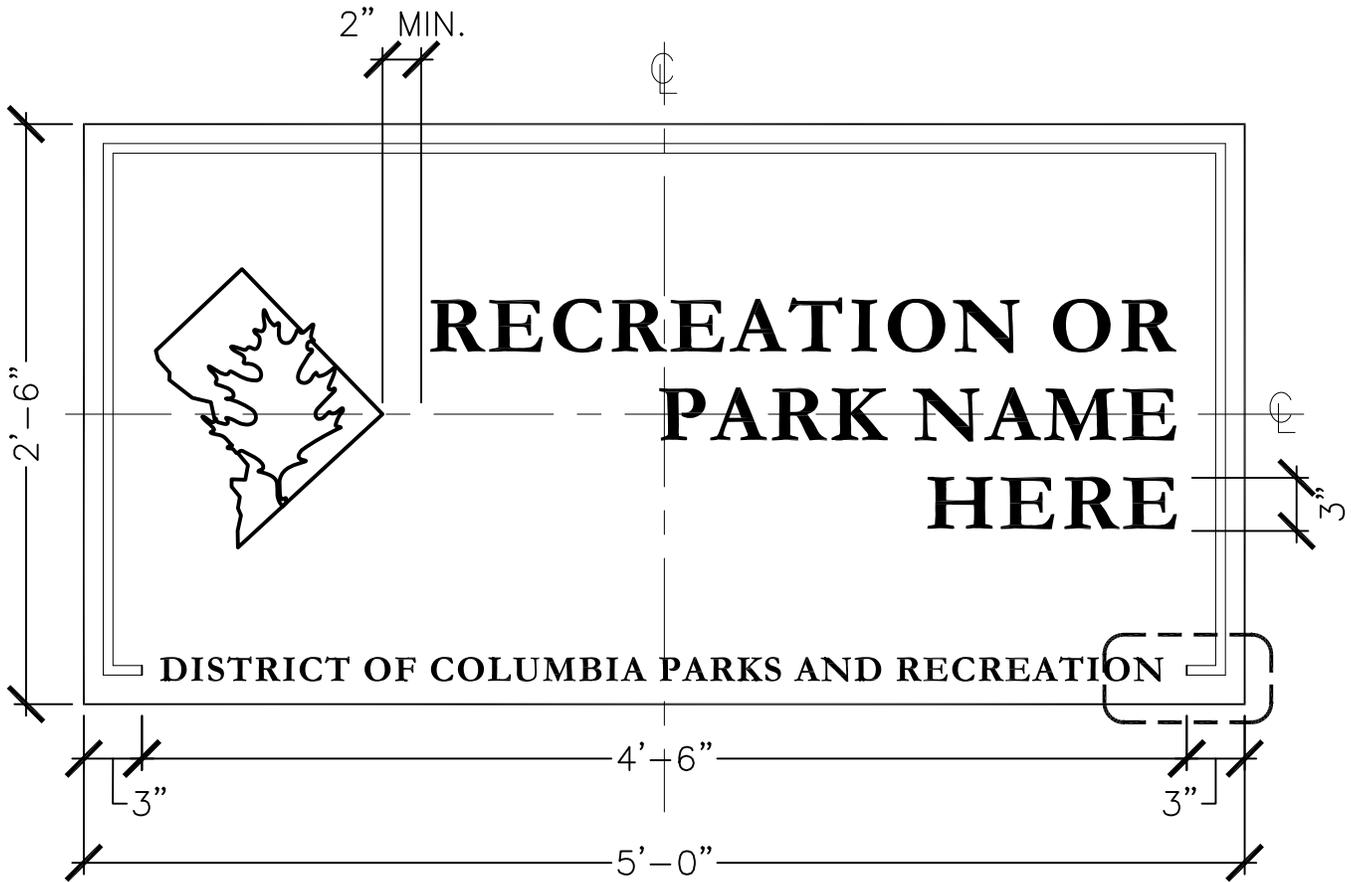


**NOTES**

**COLORS:**

- TEXT = PANTONE 7485 C
- BORDER = PANTONE 7485 C
- LOGO = PANTONE 7485 C
- BACKGROUND = 553 C
- POST AND FINIAL = 553 C

LETTERING IS 3M CAST VINYL  
 PARK NAME TEXT IS 3" TYP., RIGHT-JUSTIFIED  
 DEPARTMENT TEXT IS 1.5"

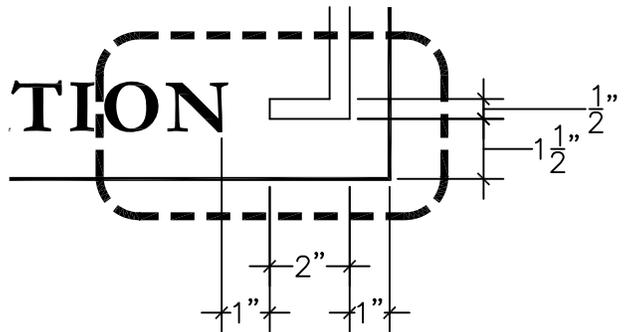

PANEL = 0.120 ALUMINUM, REINFORCED WITH INTERIOR 2.0" ALUMINUM SQUARE TUBING  
 PANEL FRAME = 1/8" WALL-WELDED FRAME WITH MITERED CORNERS, WELDED TO POST, FRAME TO RUN FULL PERIMETER OF PANEL  
 PANEL BACK = BACK OF SIGN TO HAVE 0.120 ALUMINUM PANEL WELDED TO FRAME AND POST  
 VERIFY WHETHER PANEL IS TO BE ONE-SIDED OR DOUBLE-SIDED  
 COORDINATE MOUNTING DETAIL WITH VENDOR


DATE 08/11/2010	NORTH NA	TITLE SIGN, PARK IDENTIFICATION	DISTRICT OF COLUMBIA DEPARTMENT OF PARKS AND RECREATION  Office of Planning & Capital Projects Main Office: 3149 16th Street, N.W. Washington, D.C. 20010 202-673-7647 www.dpr.dc.gov	
SCALE NO SCALE				
TYPE DETAIL				

**NOTES**

SEE "SIGN, PARK IDENTIFICATION" DETAIL FOR PANEL DETAILS  
 POST AND FINIAL COLOR = 553 C  
 VERIFY WHETHER PANEL IS TO BE ONE-SIDED OR DOUBLE-SIDED

ROUND FINIAL, DIAMETER TO MATCH POST  
 WELDED AND SMOOTHED ALUMINUM  
 ATTACHED TO POST BY STUD AND WELDED

SMOOTH TOP AND SHAPE TO SHED WATER.  
 TOP OF FOOTING TO BE SAME AS FINISHED GRADE.

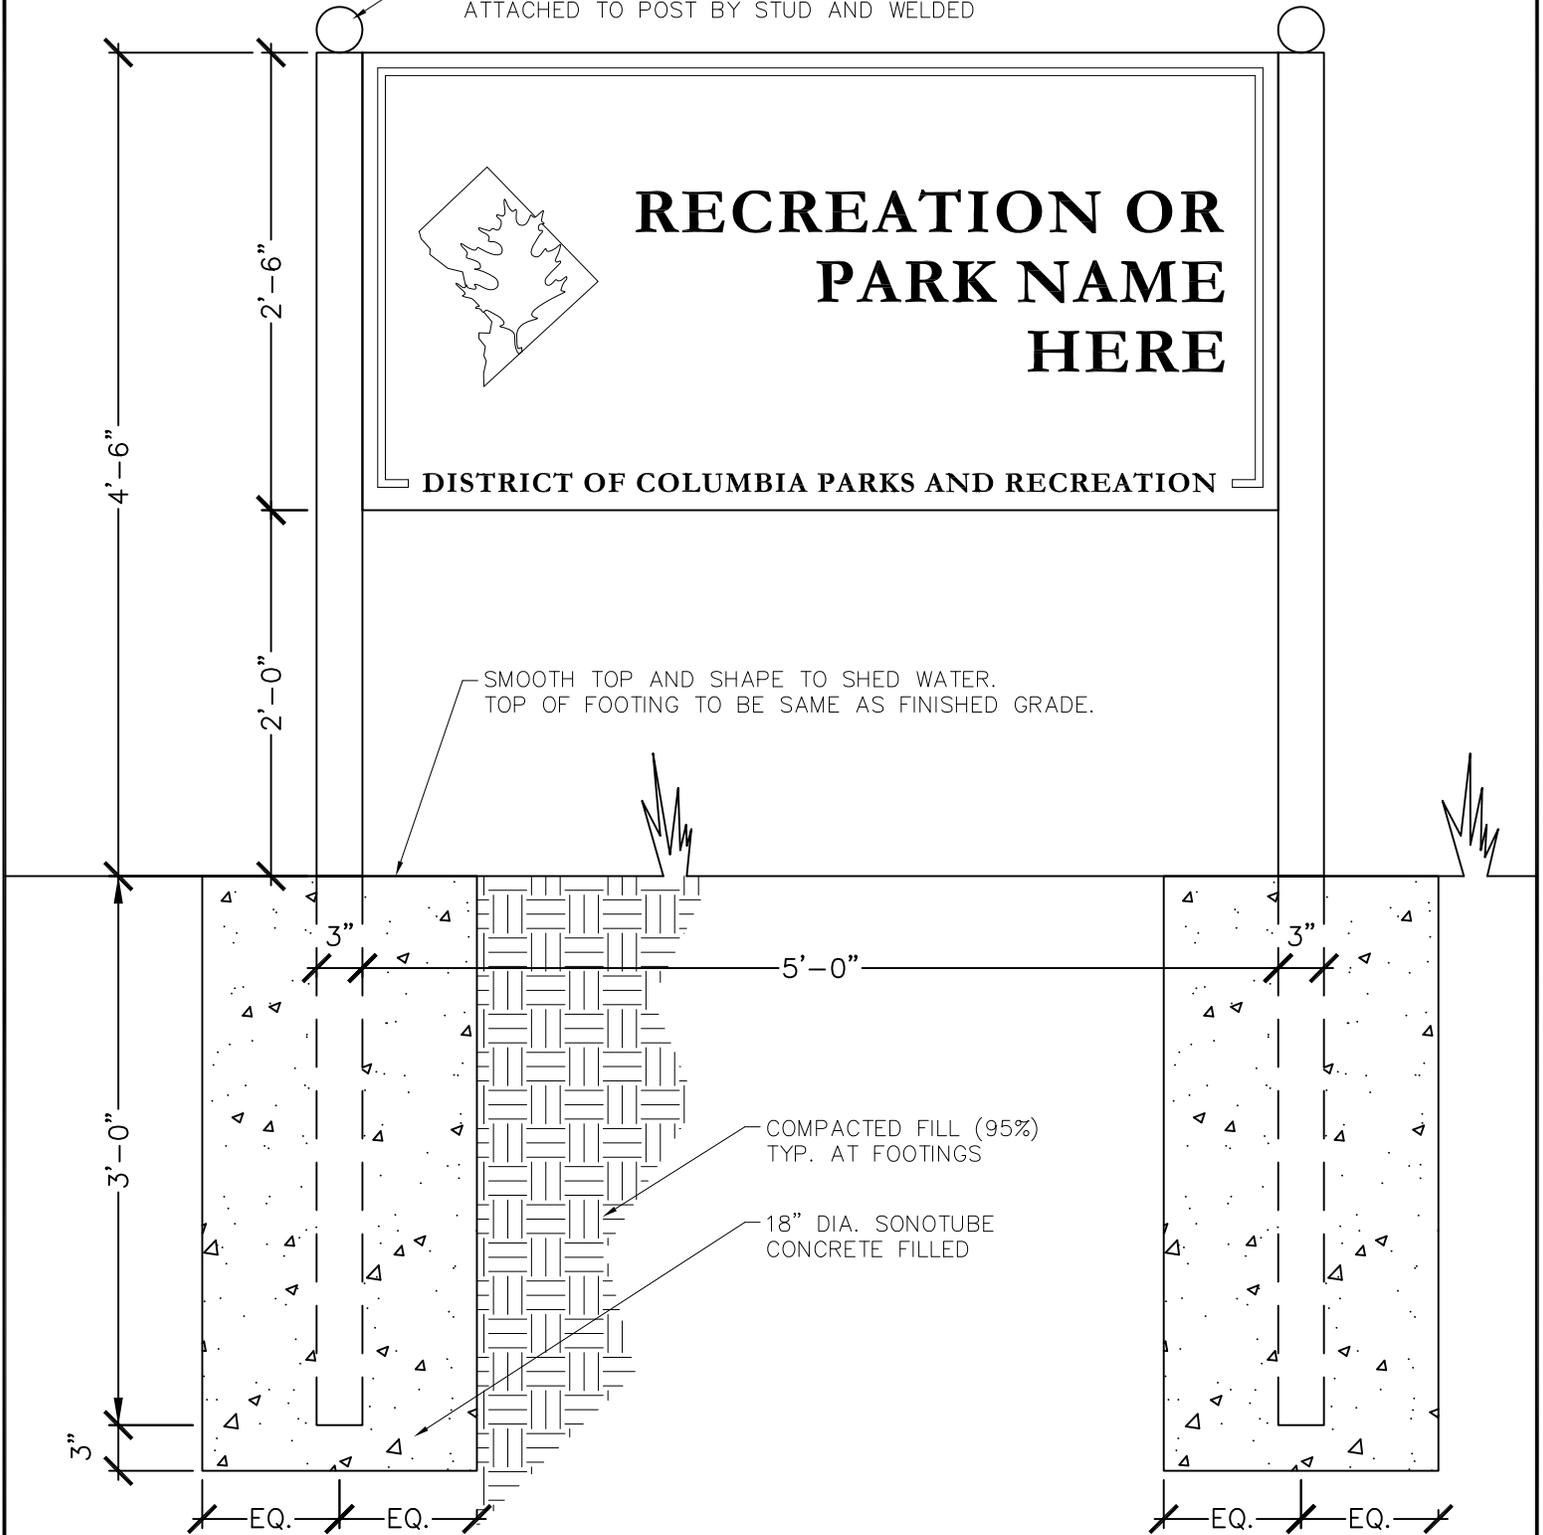

DATE	08/11/2010
SCALE	NO SCALE
TYPE	DETAIL


NORTH	NA
-------	----

TITLE

SIGN,  
 PARK IDENTIFICATION  
 POST-MOUNTED

DISTRICT OF COLUMBIA  
 DEPARTMENT OF PARKS AND RECREATION

Office of Planning & Capital Projects  
 Main Office: 3149 16th Street, N.W.  
 Washington, D.C. 20010  
 202-673-7647  
 www.dpr.dc.gov

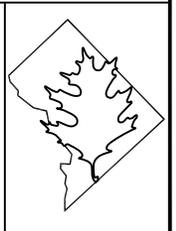



NOTES  
 FONT: GARAMOND, TIMES NEW ROMAN, OR EQUAL  
 CHARACTER, BORDER AND GRAPHIC COLOR: WHITE (PANTONE 7485 C)  
 FIELD COLOR: DARK GREEN (PANTONE 553 C)  
 BORDER: 1/4", OFFSET 1/4" FROM EDGE

DATE 10/05/09	NOTES NA	TITLE PLAYGROUND SIGN, 2-5 YEARS OLD	DISTRICT OF COLUMBIA DEPARTMENT OF PARKS AND RECREATION  Office of Planning & Capital Projects Main Office: 3149 16th Street, N.W. Washington, D.C. 20010 202-673-7647 www.dpr.dc.gov	
SCALE NO SCALE				
TYPE DETAIL				



NOTES  
 FONT: GARAMOND, TIMES NEW ROMAN, OR EQUAL  
 CHARACTER, BORDER AND GRAPHIC COLOR: WHITE (PANTONE 7485 C)  
 FIELD COLOR: DARK GREEN (PANTONE 553 C)  
 BORDER: 1/4", OFFSET 1/4" FROM EDGE

DATE 10/05/09	NORTH NA	TITLE PLAYGROUND SIGN, 5-12 YEARS OLD	DISTRICT OF COLUMBIA DEPARTMENT OF PARKS AND RECREATION  Office of Planning & Capital Projects Main Office: 3149 16th Street, N.W. Washington, D.C. 20010 202-673-7647 <a href="http://www.dpr.dc.gov">www.dpr.dc.gov</a>	
SCALE NO SCALE				
TYPE DETAIL				



**NOTES**

TEXT FONT: ARIAL BLACK OR EQUAL  
 AGENCY FONT: GARAMOND, TIMES NEW ROMAN, OR EQUAL

FIELD COLOR: DARK GREEN (PANTONE 553 C)  
 TEXT, BORDER, DPR GRAPHIC AND SHOE GRAPHIC COLOR: WHITE (PANTONE 7485 C)  
 CIRCLE SYMBOL COLOR: RED (PANTONE 192 C)

BORDER: 1/4", OFFSET 1/4" FROM EDGE

COLORS SHOWN HERE ARE ILLUSTRATIVE ONLY

DATE 07/07/10	NORTH NA	TITLE PLAYGROUND SIGN, HIGH HEELS DAMAGE RUBBER SURFACES	DISTRICT OF COLUMBIA DEPARTMENT OF PARKS AND RECREATION	
SCALE NO SCALE			Office of Planning & Capital Projects Main Office: 3149 16th Street, N.W. Washington, D.C. 20010 202-673-7647 www.dpr.dc.gov	
TYPE DETAIL				

DATE	11/29/10	NO SCALE	NO SCALE
SCALE		NA	
TYPE	DETAIL		
TITLE	BASKETBALL COURT SIGN, RULES,		
	DISTRICT OF COLUMBIA DEPARTMENT OF PARKS AND RECREATION Office of Planning & Capital Projects Main Office: 3149 16th Street, N.W. Washington, D.C. 20010 202.673-7647 www.dpr.dcgov		
			

24"

16"

## BASKETBALL COURT REGULATIONS



- This facility is for basketball only. Scooters, roller skates, skateboards, basketball, soccer, loitering, or any other activity is prohibited inside the tennis court area.
- Spectators may enter only with permission from players.
- When others are waiting to use the courts, those who have been playing an hour or more must vacate the court.
- Coaching for a fee is strictly prohibited.
- Priority is given to those with DC Parks and Recreation tennis court use permits.
- Shoes worn inside the court must have rubber soles.
- No glass containers are permitted.
- Please keep the courts clean by picking up any trash on court.
- Pets not allowed in basketball court area.

*Patrons are subject to the rules and regulations of the DC Department of Parks and Recreation and the laws of the District of Columbia. Neither the District of Columbia, its agencies or officials, shall be liable for any injury or damages that occur within the basketball court area.*

DISTRICT OF COLUMBIA PARKS AND RECREATION

NOTES (ALL SIGNS TO HAVE MATTHEWS CLEAR COAT FINISH)  
 TITLE FONT: GARAMOND, TIMES NEW ROMAN, OR EQUAL  
 FIELD FONT: ARIAL, HELVETICA, OR EQUAL  
 CHARACTER, BORDER AND GRAPHIC COLOR: WHITE (PANTONE 7485 C)  
 FIELD COLOR: DARK GREEN (PANTONE 553 C)

DATE	8/22/11	NORTH	NA
	SCALE		
TYPE	DETAIL		
TITLE	FIELD USE RULES		
DISTRICT OF COLUMBIA DEPARTMENT OF PARKS AND RECREATION Office of Planning & Capital Projects Main Office: 3149 16th Street, N.W. Washington, D.C. 20010 202.673.7647 www.dpr.dc.gov			
			

24"

# ATHLETIC FIELD USE RULES



- All field use by any organized group requires a permit. Call (202) 671-0437 for further information.
- Visit [www.dpr.dc.gov](http://www.dpr.dc.gov) or call (202) 671-0331 for field closure status.
- DPR Park Rangers may be reached at (202) 441-2605.
- No pets allowed on field surface.
- No alcoholic beverages or smoking allowed.
- No golfing allowed.
- Park closes at dark.
- Trash must be deposited in waste receptacles provided.
- In case of emergency, call 911.

*Neither the District of Columbia, its agencies or officials, shall be liable for any injury or damages that occur within the athletic field area.*

DISTRICT OF COLUMBIA PARKS AND RECREATION

NOTES  
 TITLE FONT: GARAMOND, TIMES NEW ROMAN, OR EQUAL  
 FIELD FONT: ARIAL, HELVETICA, OR EQUAL  
 CHARACTER, BORDER AND GRAPHIC COLOR: WHITE (PANTONE 7485 C)  
 FIELD COLOR: DARK GREEN (PANTONE 553 C)

DATE	11/29/10	NO SCALE	NO SCALE
SCALE		NA	
TYPE	DETAIL		
TITLE	TENNIS COURT SIGN, RULES,		
	DISTRICT OF COLUMBIA DEPARTMENT OF PARKS AND RECREATION Office of Planning & Capital Projects Main Office: 3149 16th Street, N.W. Washington, D.C. 20010 202.673-7647 www.dpr.dcgov		
			

24"

16"

## TENNIS COURT REGULATIONS



- This facility is for tennis only. Scooters, roller skates, skateboards, basketball, soccer, loitering, or any other activity is prohibited inside the tennis court area.
- Spectators may enter only with permission from players.
- When others are waiting to use the courts, those who have been playing an hour or more must vacate the court.
- Coaching for a fee is strictly prohibited.
- Priority is given to those with DC Parks and Recreation tennis court use permits.
- Shoes worn inside the court must have rubber soles.
- No glass containers are permitted.
- Please keep the courts clean by picking up any trash on court.
- Pets not allowed in tennis court area.

*Patrons are subject to the rules and regulations of the DC Department of Parks and Recreation and the laws of the District of Columbia. Neither the District of Columbia, its agencies or officials, shall be liable for any injury or damages that occur within the tennis court area.*

DISTRICT OF COLUMBIA PARKS AND RECREATION

NOTES (ALL SIGNS TO HAVE MATTHEWS CLEAR COAT FINISH)  
 TITLE FONT: GARAMOND, TIMES NEW ROMAN, OR EQUAL  
 FIELD FONT: ARIAL, HELVETICA, OR EQUAL  
 CHARACTER, BORDER AND GRAPHIC COLOR: WHITE (PANTONE 7485 C)  
 FIELD COLOR: DARK GREEN (PANTONE 553 C)